
 


		<b>GREEN SITE DESIGN</b>	
		<b>—LLC—</b>	
		317 Main Street Norwich, Connecticut (860) 892-1380 Fax (860) 886-9165	
No.	DATE	REVISION	
2 ENTERPRISE LANE, OAKDALE, CT			Project No. GSD 66
<b>DEMPSEY DRAINAGE PLAN</b>			Proj. Engineer E.M.B
EXISTING DRAINAGE PLAN			Date: 9/14/22
			Sheet No. <b>1</b>

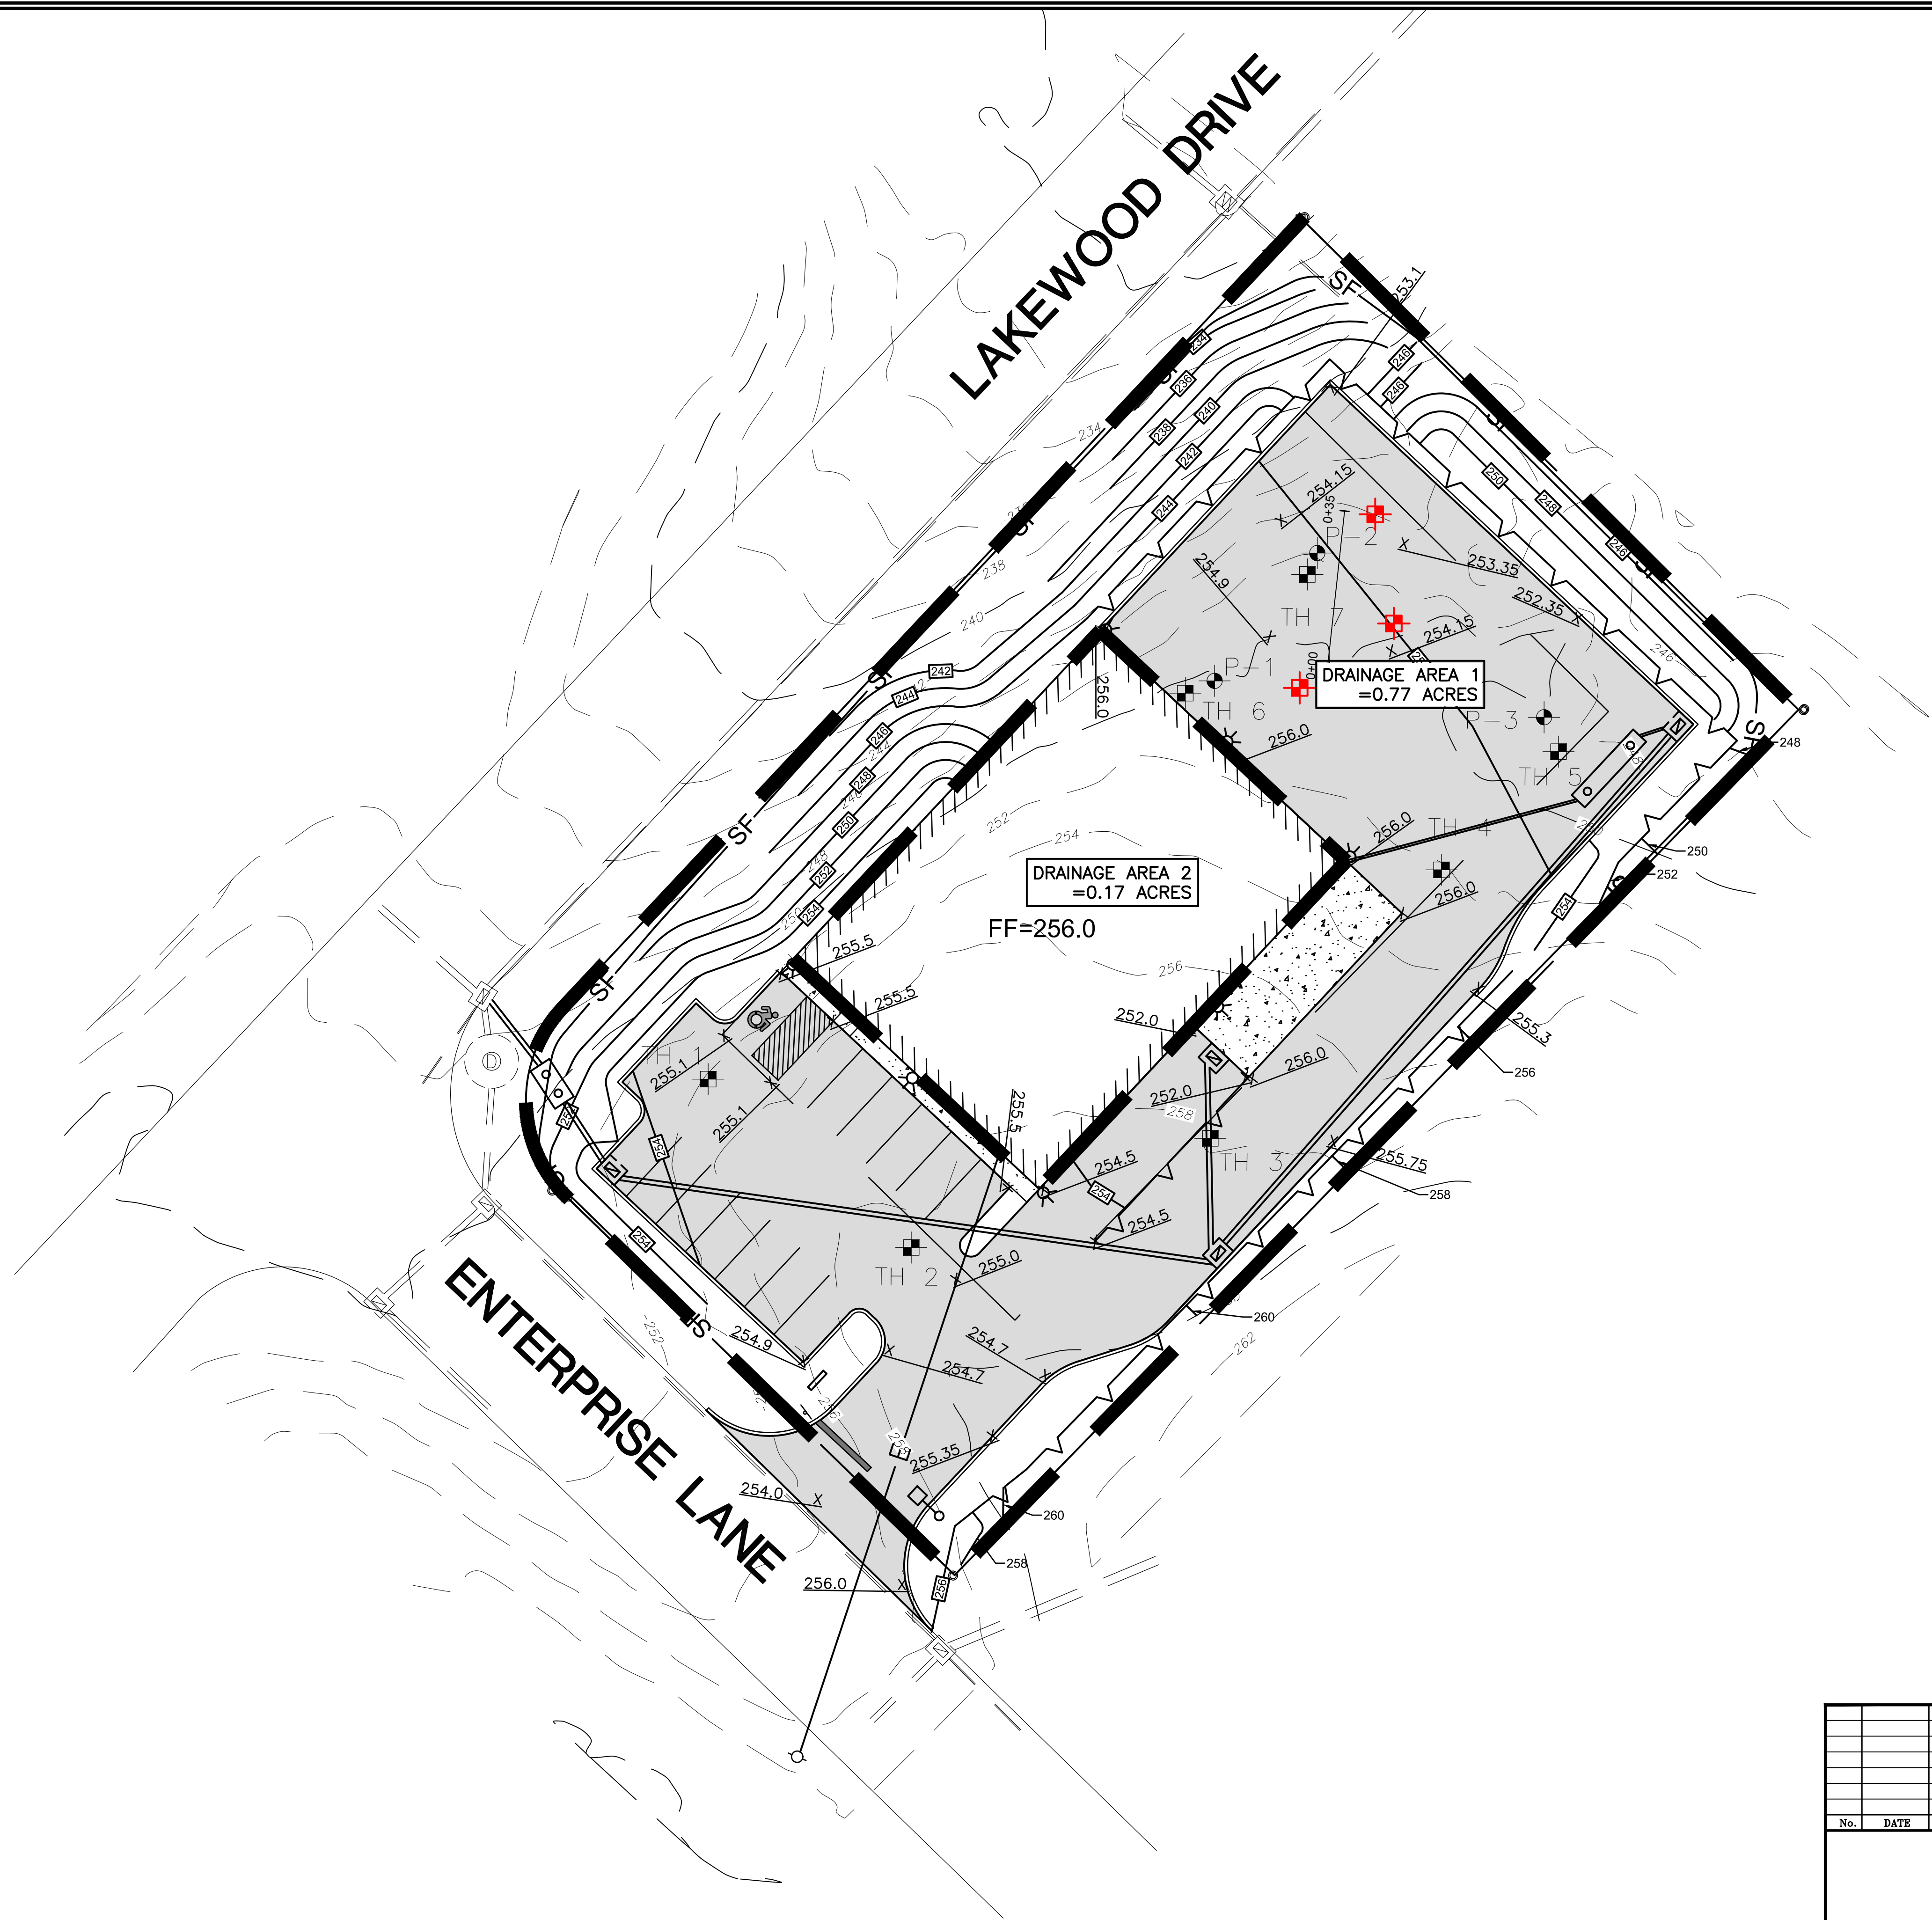

			<b>GREEN SITE DESIGN</b>	
			<b>— LLC —</b>	
			317 Main Street Norwich, Connecticut (860) 892-1380 Fax (860) 886-9165	
No.	DATE	REVISION		
			2 ENTERPRISE LANE, OAKDALE, CT	
			<b>DEMPSEY DRAINAGE PLAN</b>	
			PROPOSED DRAINAGE PLAN	
			Project No. GSD 66	Proj. Engineer E.M.B.
			Date: 9/14/22	Sheet No. <b>2</b>