



7/31/2024 8:24:55 AM Q:\QA Projects\Montville - 303 Route 32 (2291)\REV\ITREDESIGN\303 Route 32_NORTH BLDG_REDESIGN - 01232024.rvt

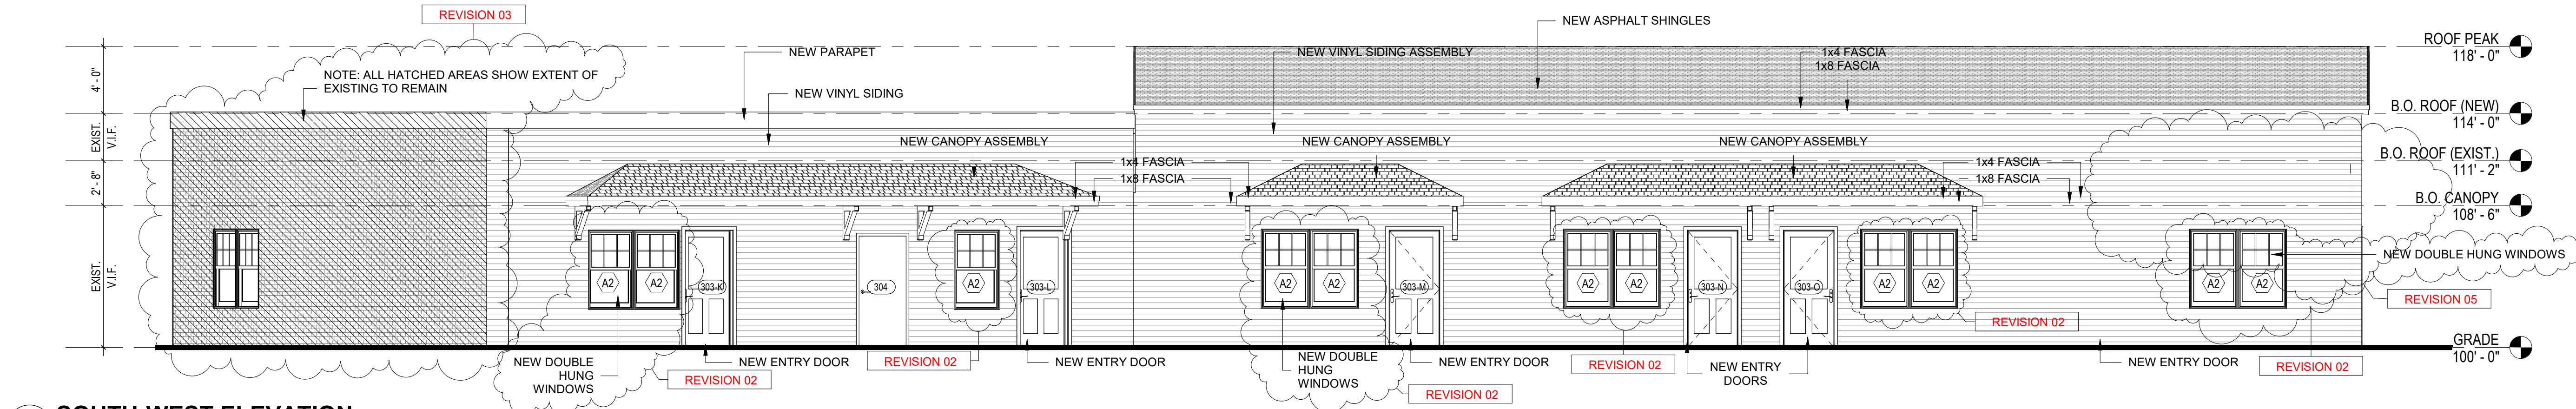


1 SOUTH-WEST ELEVATION
A3.0 3/16" = 1'-0"

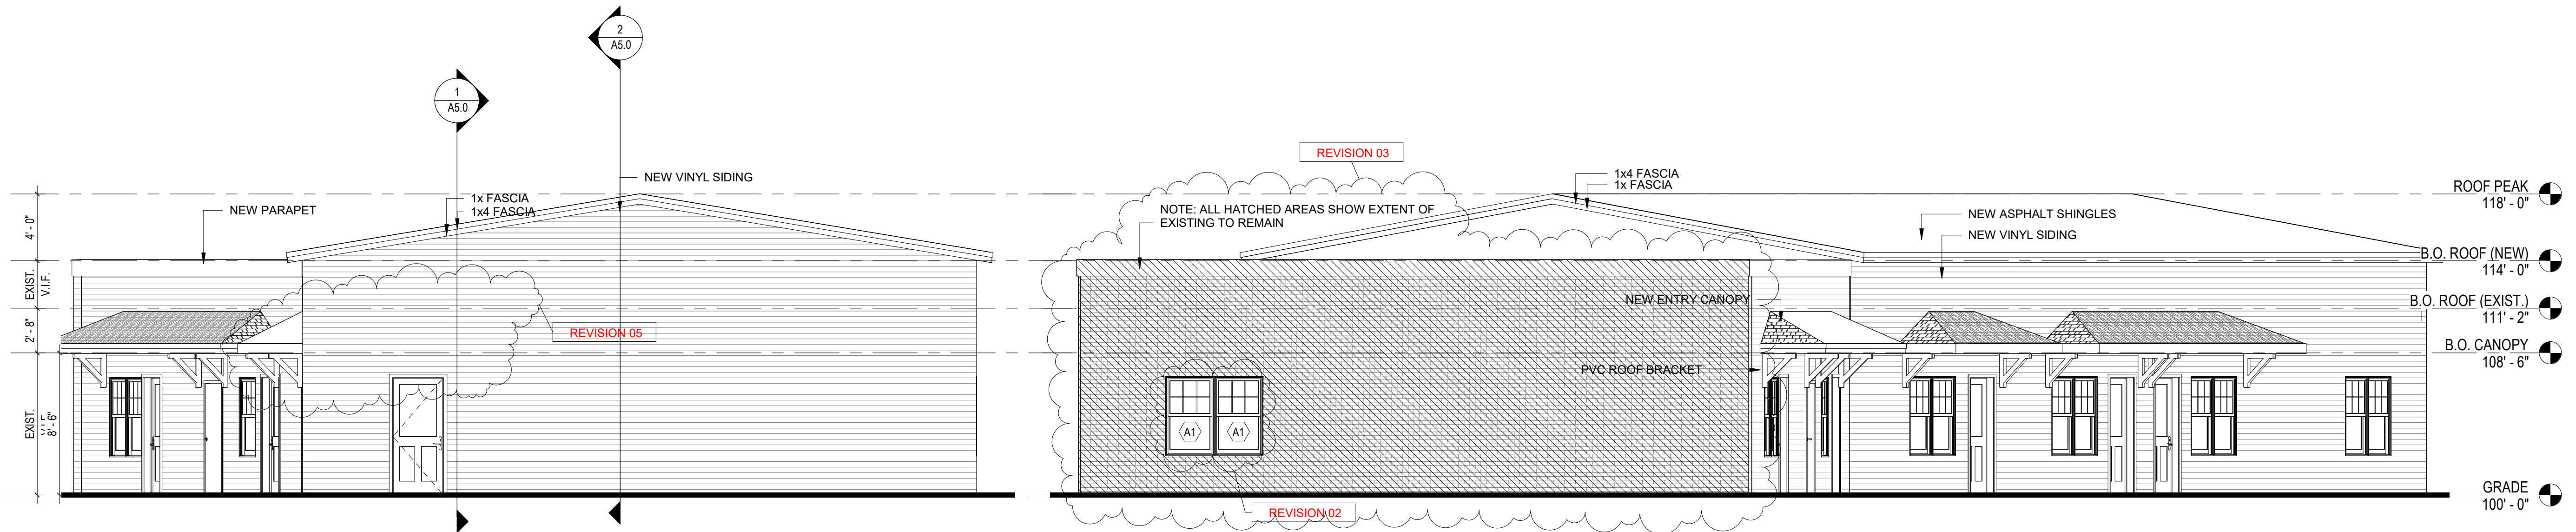

2 SOUTHEAST ELEVATION
A3.0 3/16" = 1'-0"

4 WEST ELEVATION
A3.0 3/16" = 1'-0"

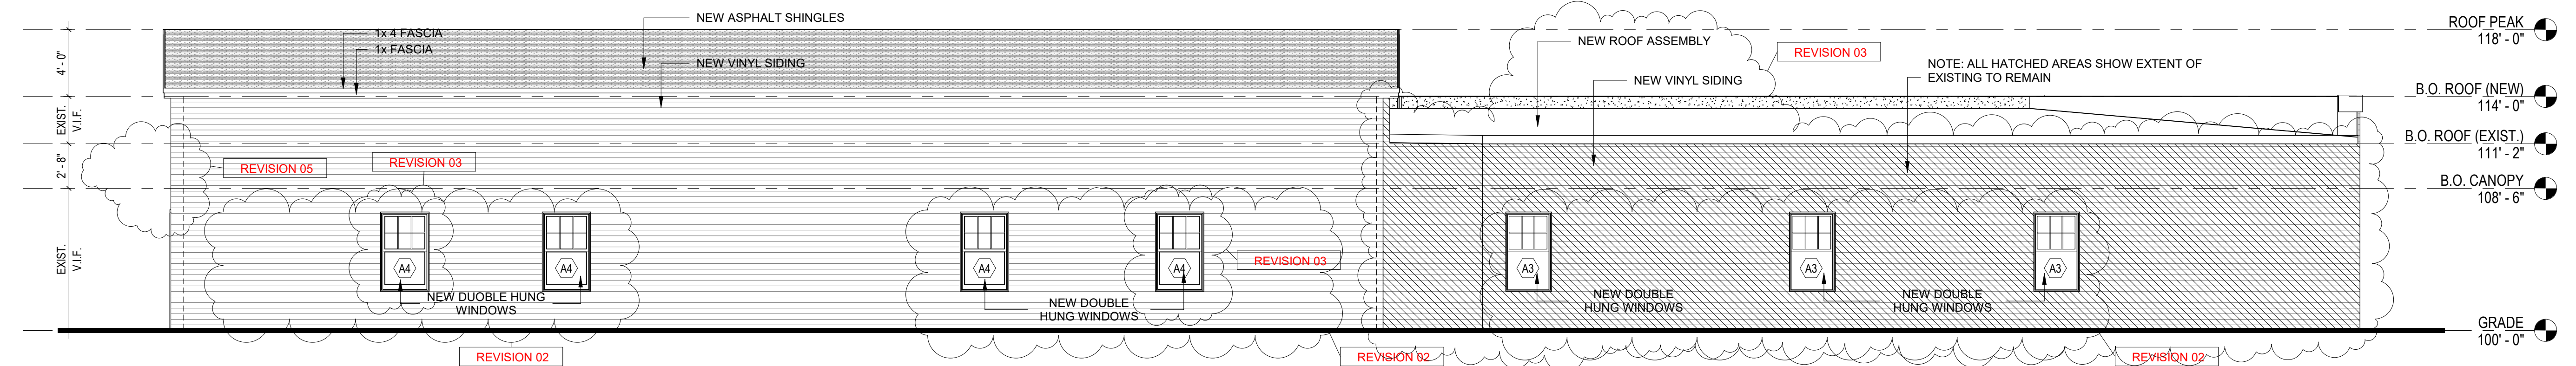

3 NORTHEAST ELEVATION
A3.0 3/16" = 1'-0"



BUILDING RENOVATION FOR:

303 ROUTE 32

MONTVILLE, CT
State Project #: Optional
Project #: **2291**

REVISION 03


NOTE: ALL NEW CONSTRUCTION IS TYPICAL WOOD FRAMING, REFER TO STRUCTURAL DWGS. TYP. ALL EXISTING TO REMAIN EXTENTS CAN BE SHOWN THROUGH THE HIGHLIGHTED HATCHED AREAS.

NOTE: VERIFY ALL EXISTING LEVELS AND ELEVATIONS IN THE FIELD.

REVISION 05	07.31.2024
REVISION 03	05.13.2024
REVISION 02	04.08.2024

Revisions

Issue Dates:

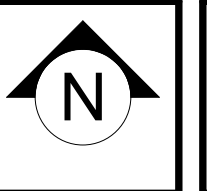

ISSUED FOR PERMIT
APRIL 12, 2024

**NORTH BLDG - EXTERIOR
ELEVATIONS**

A3.0