


2268-2284 HORIZON VIEW  
ROUTE 32 - MONTVILLE, CT

| TABLE 1 |       | TABLE 2 |       | TABLE 3 |       | TABLE 4 |       |
|---------|-------|---------|-------|---------|-------|---------|-------|
| Year    | Value | Year    | Value | Year    | Value | Year    | Value |
| 1980    | 100   | 1980    | 100   | 1980    | 100   | 1980    | 100   |
| 1981    | 105   | 1981    | 105   | 1981    | 105   | 1981    | 105   |
| 1982    | 110   | 1982    | 110   | 1982    | 110   | 1982    | 110   |
| 2020    | 300   | 2020    | 300   | 2020    | 300   | 2020    | 300   |



SUBMITTED FOR SITE PLAN REVIEW (P&amp;Z)

 

**KOCHNER & ASSOCIATES, INC.**  
CIVIL ENGINEER, SURVEYOR & LANDSCAPER

**PROPOSED REVISIONS**

[illegible]

1. The first step is to identify the problem. In this case, the problem is that the system is not working properly.

[illegible][illegible]

The following table shows the results of the regression analysis for the dependent variable "Number of children" (N = 1,000). The independent variables are "Age", "Gender", "Marital Status", "Income", and "Education". The table includes the coefficient estimates, standard errors, t-statistics, and p-values for each variable.


| Variable       | Coefficient | Standard Error | t-statistic | p-value |
|----------------|-------------|----------------|-------------|---------|
| Age            | 0.05        | 0.01           | 5.00        | 0.000   |
| Gender         | 0.10        | 0.05           | 2.00        | 0.040   |
| Marital Status | 0.20        | 0.02           | 10.00       | 0.000   |
| Income         | 0.02        | 0.01           | 2.00        | 0.040   |
| Education      | 0.01        | 0.01           | 1.00        | 0.317   |

The regression equation is:  $\text{Number of children} = 0.05 \times \text{Age} + 0.10 \times \text{Gender} + 0.20 \times \text{Marital Status} + 0.02 \times \text{Income} + 0.01 \times \text{Education} + \text{Constant}$ .

[illegible]

1. The first part of the document is a list of references. The references are listed in a standard format, with the author's name, the year of publication, and the title of the work. The references are as follows:


[illegible]

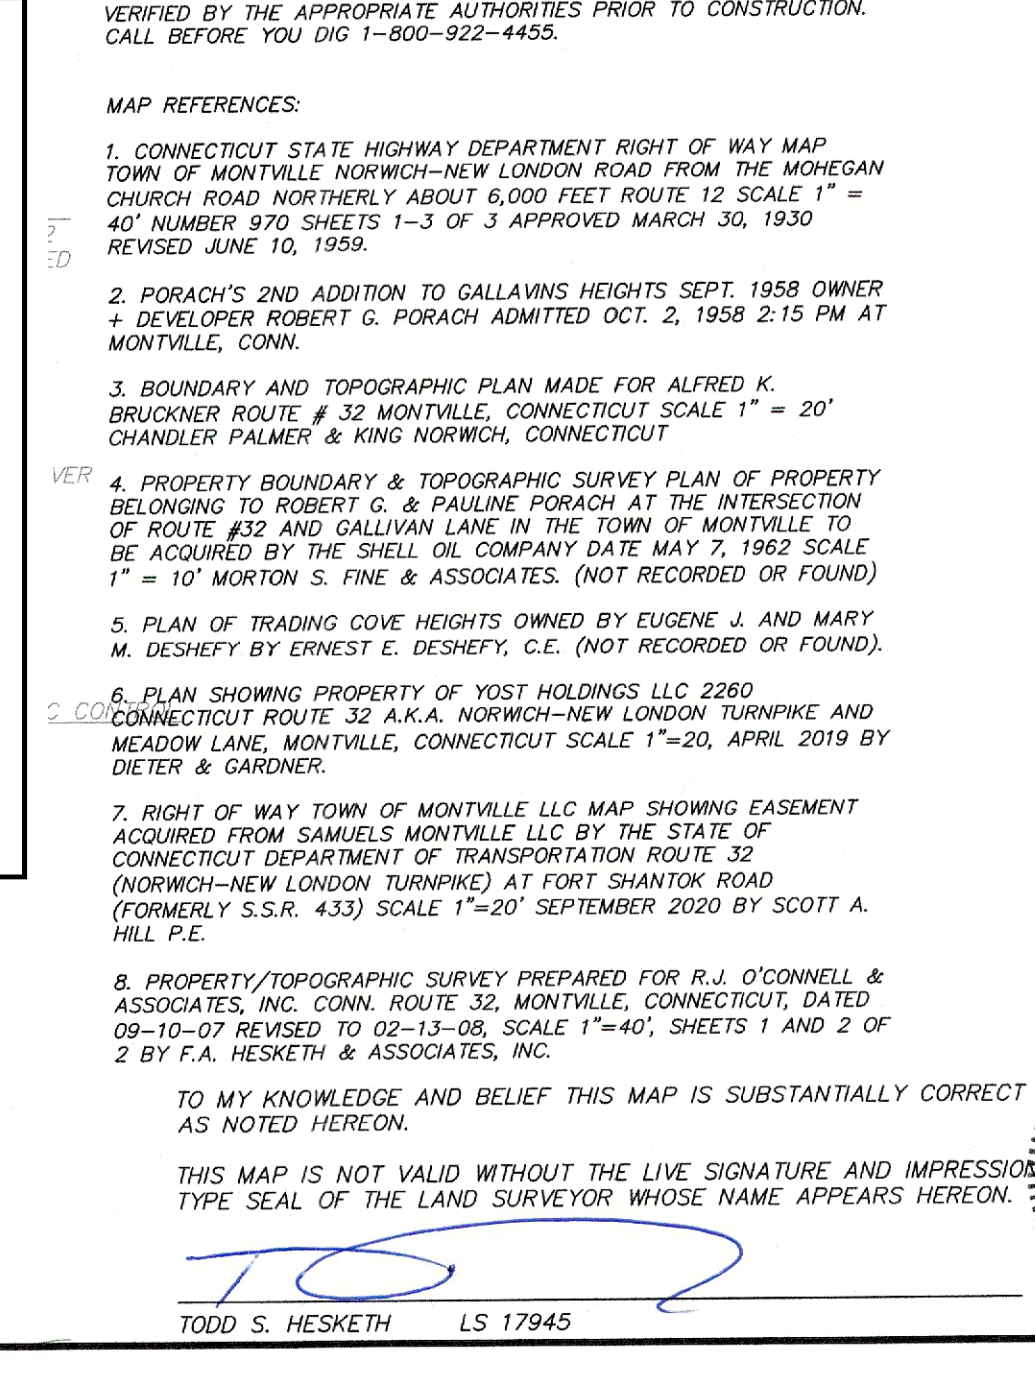

|          |            |               |           |          |   |                |                      |   |            |
|----------|------------|---------------|-----------|----------|---|----------------|----------------------|---|------------|
| Q1       | 2024-12-03 | RUC Montville | aid 02203 | MONPS108 | - | 2024-09-05.dwg | PIS-1, Sep. 05, 2024 | - | 1:57:05 PM |
| Score:   | 7          | = 740         |           |          |   |                |                      |   |            |
| Created: | 7          | = 740         |           |          |   |                |                      |   |            |
| Checked: | 7          | = 740         |           |          |   |                |                      |   |            |



LUCAS ENVIRONMENTAL, LLC

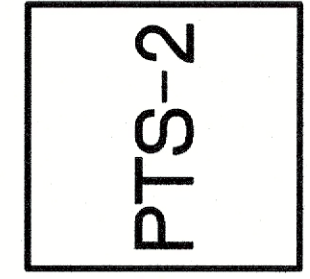

|                 |                 |                  |
|-----------------|-----------------|------------------|
| Date: 09-10-07  | Drawn by: CAD   | Job no: 02203    |
| Scale: 1" = 40' | Checked by: TSH | Sheet no: 2 OF 2 |

FA

**F. A. Hesketh & Associates, Inc.**  
6 Creamery Brook, East Granby, CT 06026  
Civil & Traffic Engineers • Surveyors • Planners • Landscape Architects

Phone (860) 653-8000  
Fax (860) 844-8600  
e-mail [mail@fahesketh.com](mailto:mail@fahesketh.com)

|                 |                 |                   |
|-----------------|-----------------|-------------------|
| Scale: 1" = 40' | Checked by: JSH | Sheet No.: Z OF Z |
|-----------------|-----------------|-------------------|