


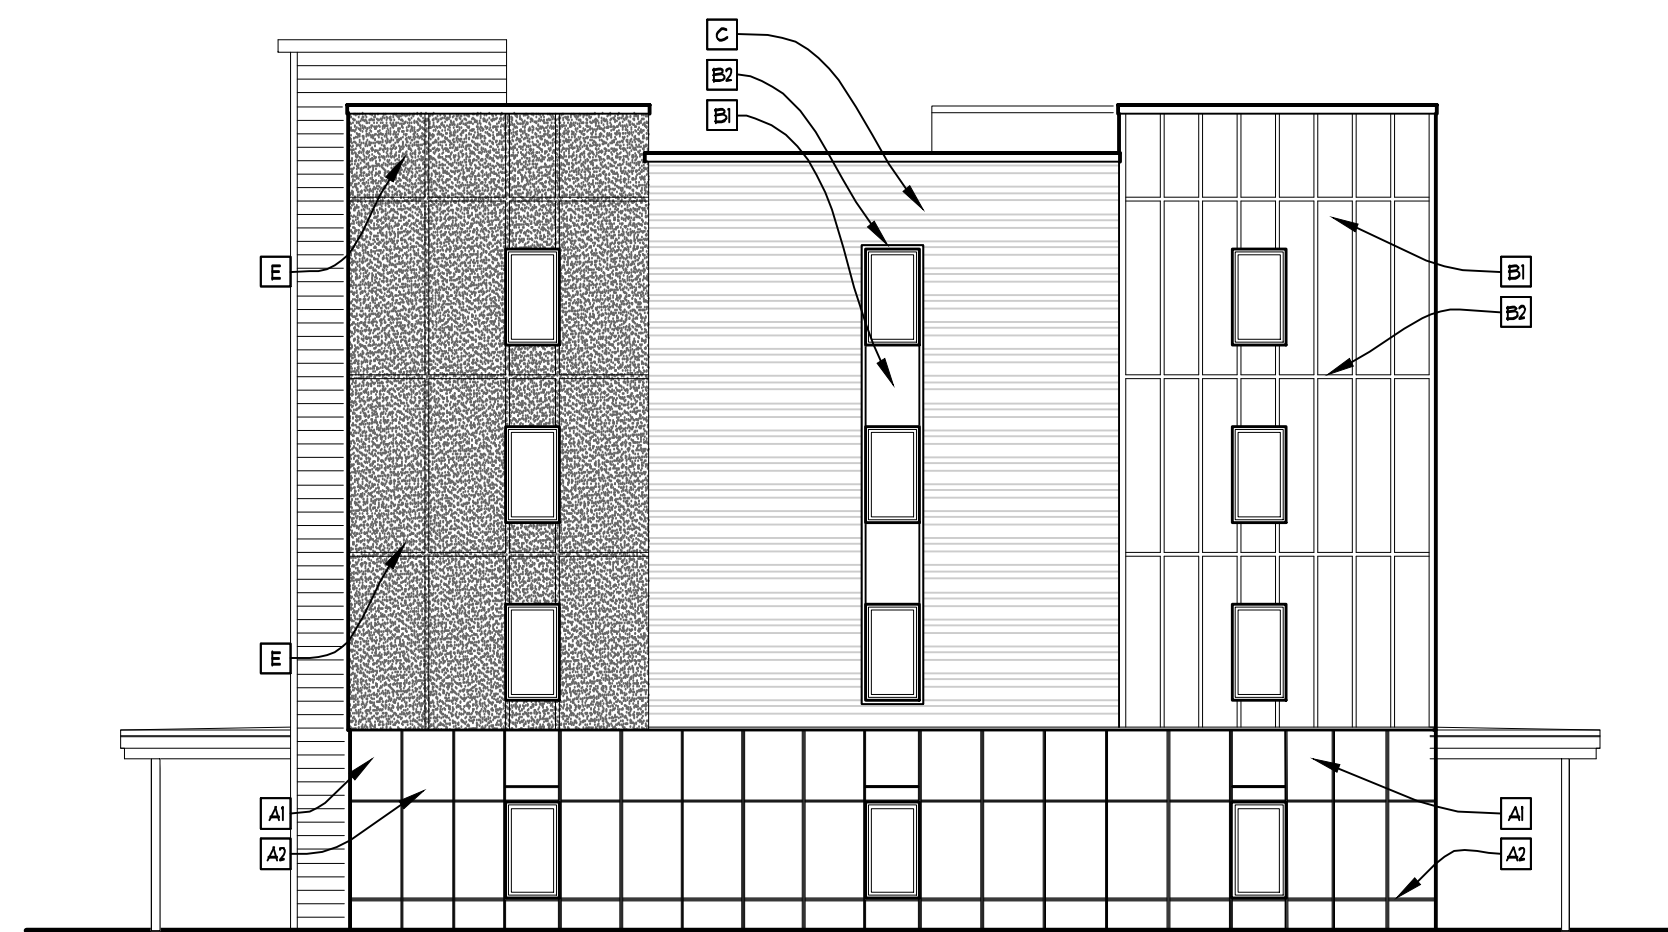

4 REAR (WEST) ELEVATION
SCALE: 3/32"=1'-0"




2 RIGHT (NORTH) ELEVATION
SCALE: 3/32"=1'-0"



3 LEFT (SOUTH) ELEVATION
SCALE: 3/32"=1'-0"

- ELEVATION MATERIAL KEY NOTES:**
- A1 Fiber Cement Panels- Color Type 1
 - A2 Metal Reveal Trim
 - B1 Fiber Cement Panels- Color Type 2
 - B2 Fiber Cement Trim- Color Type 2
 - C Fiber Cement Lap Siding (4", 5", 9" to weather)- Color Type 3
 - D1 Fiber Cement Lap Siding (4" to weather)- Color Type 4
 - D2 Fiber Cement Trim- Color Type 4
 - E Exterior Insulation & Finish System- Color Type 5
 - F Exterior Insulation & Finish System- Color Type 6
 - G 6" x 6" Wood Column- Color Type 1

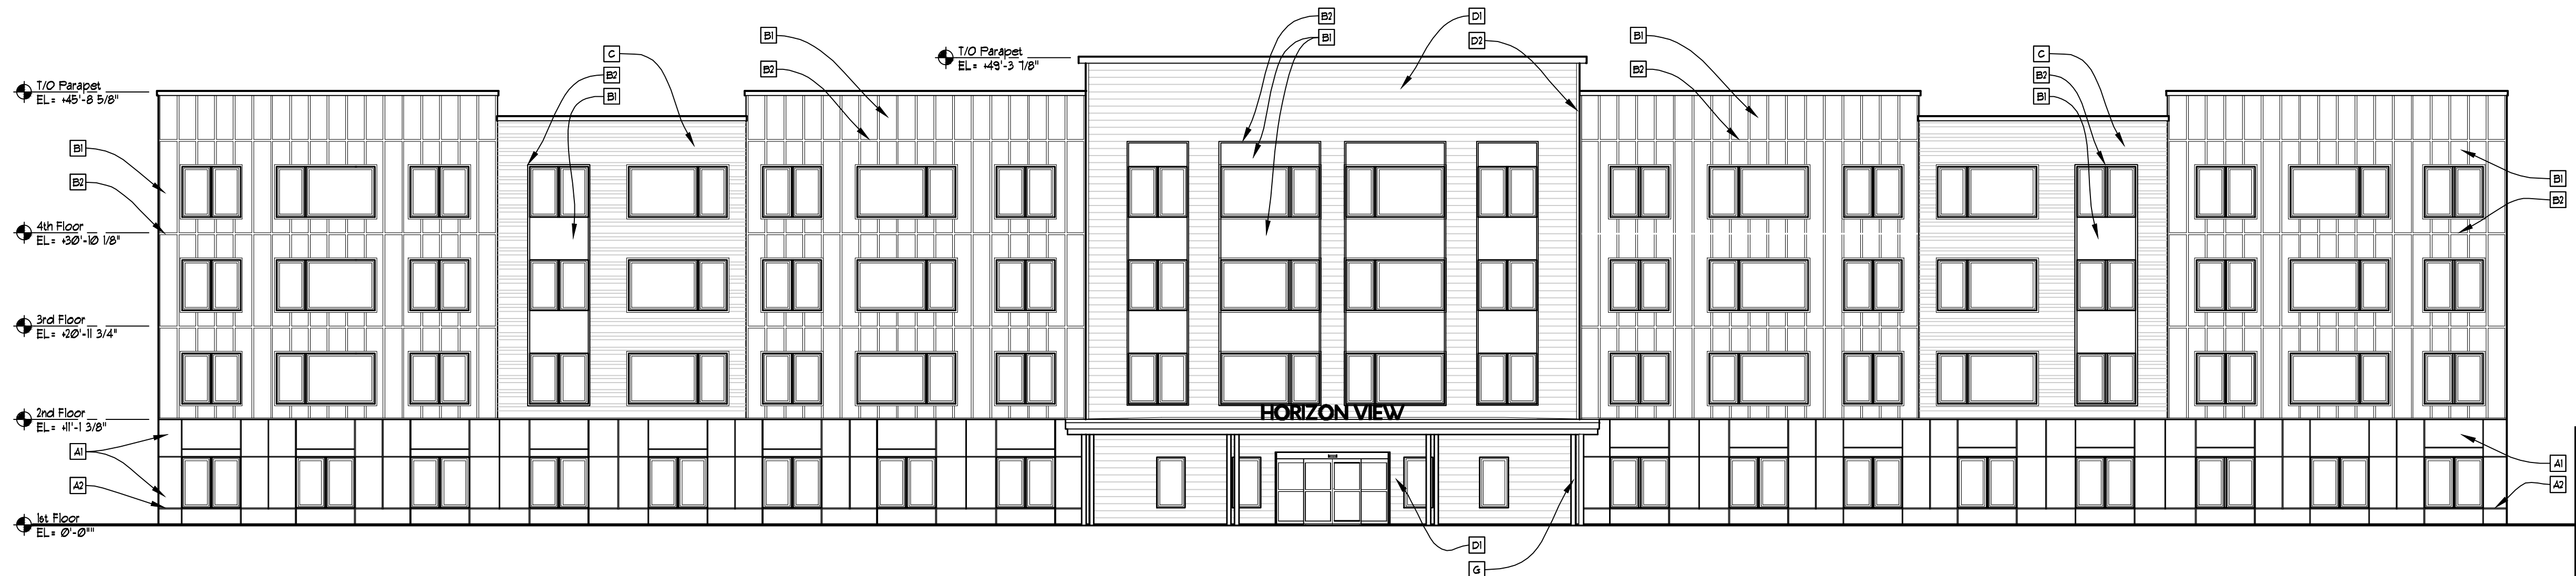

1 FRONT (EAST) ELEVATION
SCALE: 3/32"=1'-0"

SIGNATURE BLOCK

Crosskey Architects
LLC
Architecture Preservation Planning
750 Main Street, Hartford, CT 06103
T: (860)724-3000 F: (860)724-3013

Horizon View
Route 32, Montville, CT
Honeycomb Real Estate Partners
Avon, CT

P&Z Submission
NOT FOR
CONSTRUCTION


Drawn:	JC
Date:	October 9, 2024
Revisions	


Exterior Elevations

PZ-3


Copyright © 2024

 

 **PERSPECTIVE**
SCALE: NO SCALE

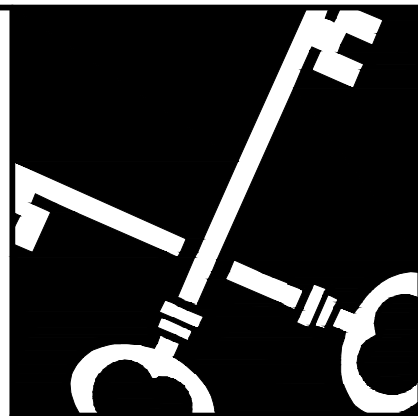

Crosskey Architects
LLC
Architecture Preservation Planning
750 Main Street, Hartford, CT 06103
T: (860) 724-3000 F: (860) 724-3013

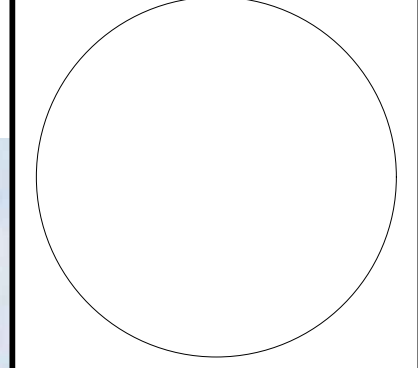

Horizon View
Route 32, Montville, CT
Honeycomb Real Estate Partners
Avon, CT

P&Z Submission
NOT FOR
CONSTRUCTION

Drawn: JC
Date: October 9, 2024
Revisions

SIGNATURE BLOCK

Perspective

PZ-4