


I:\CAD Document Control\CDC CAD STANDARDS\TITLE SHEETS\CGDC-TitleSheet\MOHEGANS\NCT.dwg, Monday, December 23, 2024 10:30:58 AM

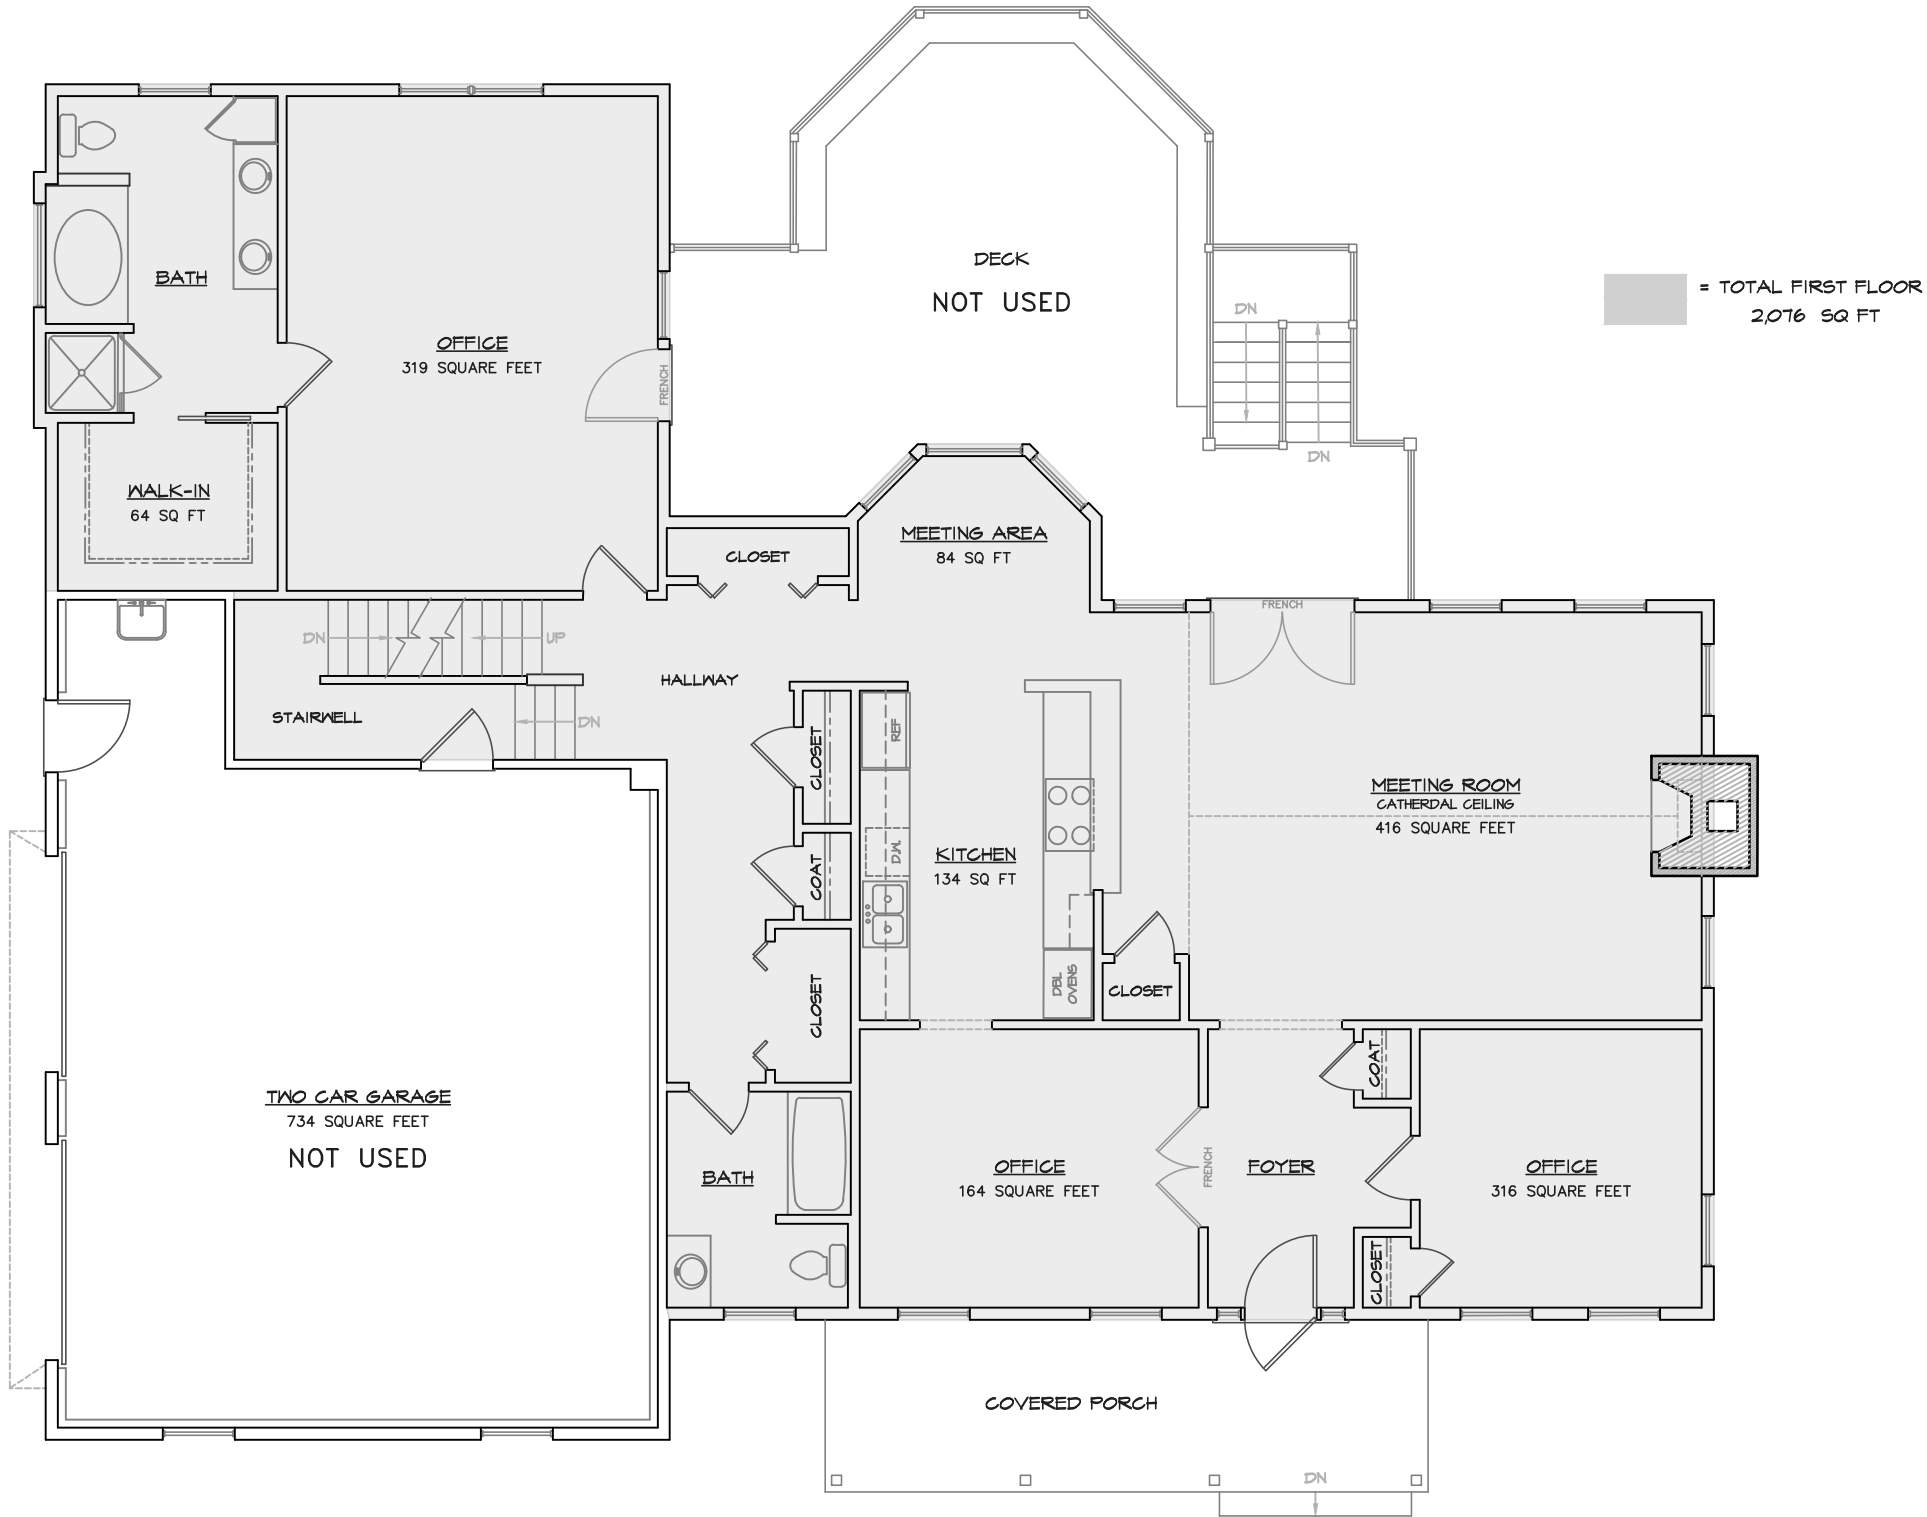

FIRST FLOOR PLAN

SCALE 1/8" = 1'-0"

--	REVISION DESCRIPTION
----	----------------------

PREPARED BY:
THE MOHEGAN TRIBE
CAD/GIS DOCUMENT CONTROL DEPARTMENT

PROJECT MANAGER:
PROJECT MANAGER
13 CROW HILL ROAD
860-862-0000
preparer@moheganmail.com

CHANGE OF USE
24 SITE 12 - 25 CHURCH LANE

LEASED SPACE #:
FACILITY:
25 CHURCH LANE
LEVEL:
LEVEL 1
SPACE ID:

ADDRESS:
25 CHURCH LANE
TOWN/CITY, STATE
UNCASVILLE, CT

SHEET TITLE:
PROPOSED
OFFICE PLAN

DATE: 12/23/2024
SCALE: 1/8" = 1'-0"
PROJECT # ---
DRAWN BY: SAS
FILE NAME:

© THIS DRAWING IS THE PROPERTY OF THE MOHEGAN TRIBE OF INDIANS OF CONNECTICUT AND IS RETURNABLE UPON REQUEST. IT IS NOT TO BE COPIED OR USED WITHOUT THE WRITTEN CONSENT OF THE MOHEGAN TRIBAL GOVERNMENT

A-1

SHEET NUMBER
1/ 3

