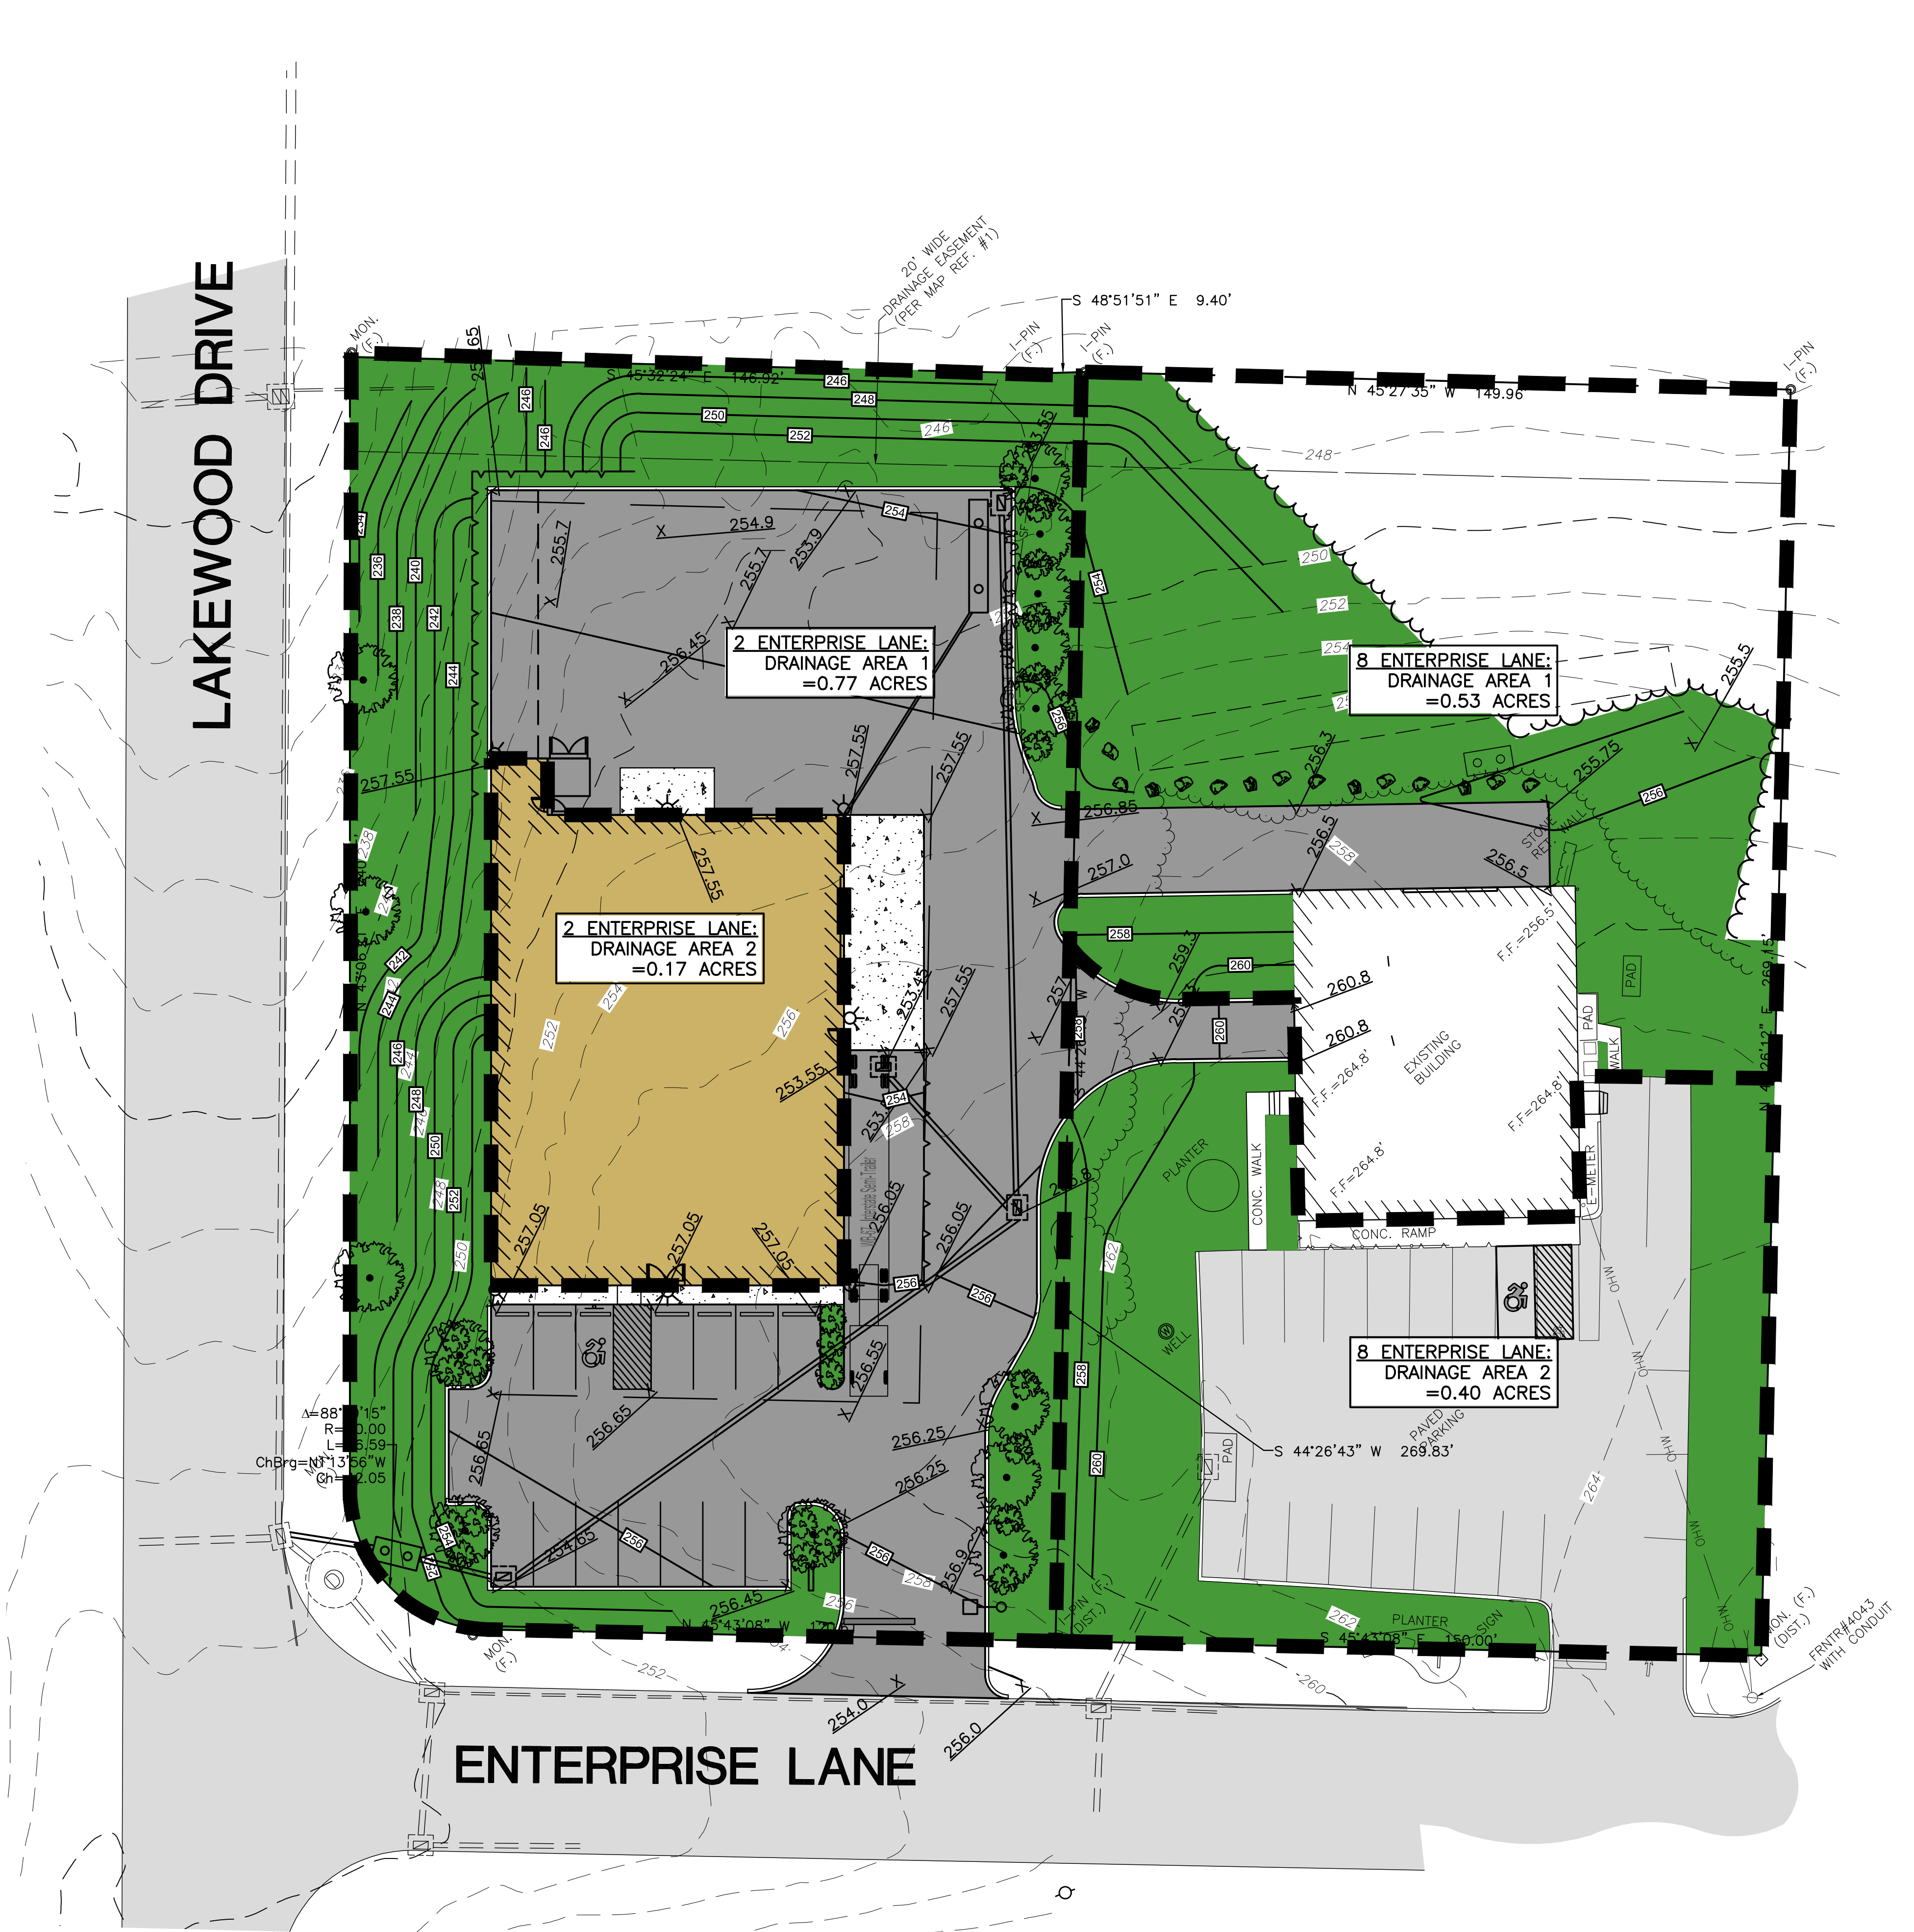


OWNER: HOMES R US LLC, 93 NORTH BURNHAM HWY, LISBON, CT

			GREEN SITE DESIGN — LLC —	
			317 Main Street Norwich, Connecticut (860) 892-1380 Fax (860) 886-9165	
			Project No. GSD 66	
			Proj. Engineer E.M.B	
No.	DATE	REVISION	2 & 8 ENTERPRISE LANE, OAKDALE, CT	
			PVC DIRECT REVISED SITE PLAN	
			DRAINAGE - PROPOSED	
			Date: 1/30/25	
			Sheet No. 2	