

KEY	QTY	BOTANICAL NAME	COMMON NAME	ROOT	SIZE	COMMENTS
TREES						
AS	4	ACER SACCHARUM	SUGAR MAPLE	B&B	1 1/2" CAL	FULL, EXTRA HEAVY
TO	26	THUJA OCCIDENTALIS 'EMERALD GREEN'	EMERALD GREEN ARBORVITAE	B&B	10-12' HT	FULL, EXTRA HEAVY
UNDERSTORY TREES						
CF	11	CORNUS FLORIDA	FLOWERING DOGWOOD	B&B	1 1/2" CAL	FULL, EXTRA HEAVY, SINGLE STRAIGHT LEADER
NEW ENGLAND CONSERVATION / WILDLIFE MIX						
APPLICATION RATE: 1 LB/1,450 S.F.						
NEW ENGLAND EROSION CONTROL/RESTORATION MIX						
APPLICATION RATE: 35 LB/ACRE						

APPROVED BY THE MONTVILLE INLAND WETLAND COMMISSION

CHAIRMAN _____ DATE _____







APPROVED BY THE MONTVILLE PLANNING AND ZONING COMMISSION

CHAIRMAN _____ DATE _____

EXPIRATION DATE _____

SEC PLAN APPROVAL DATE _____



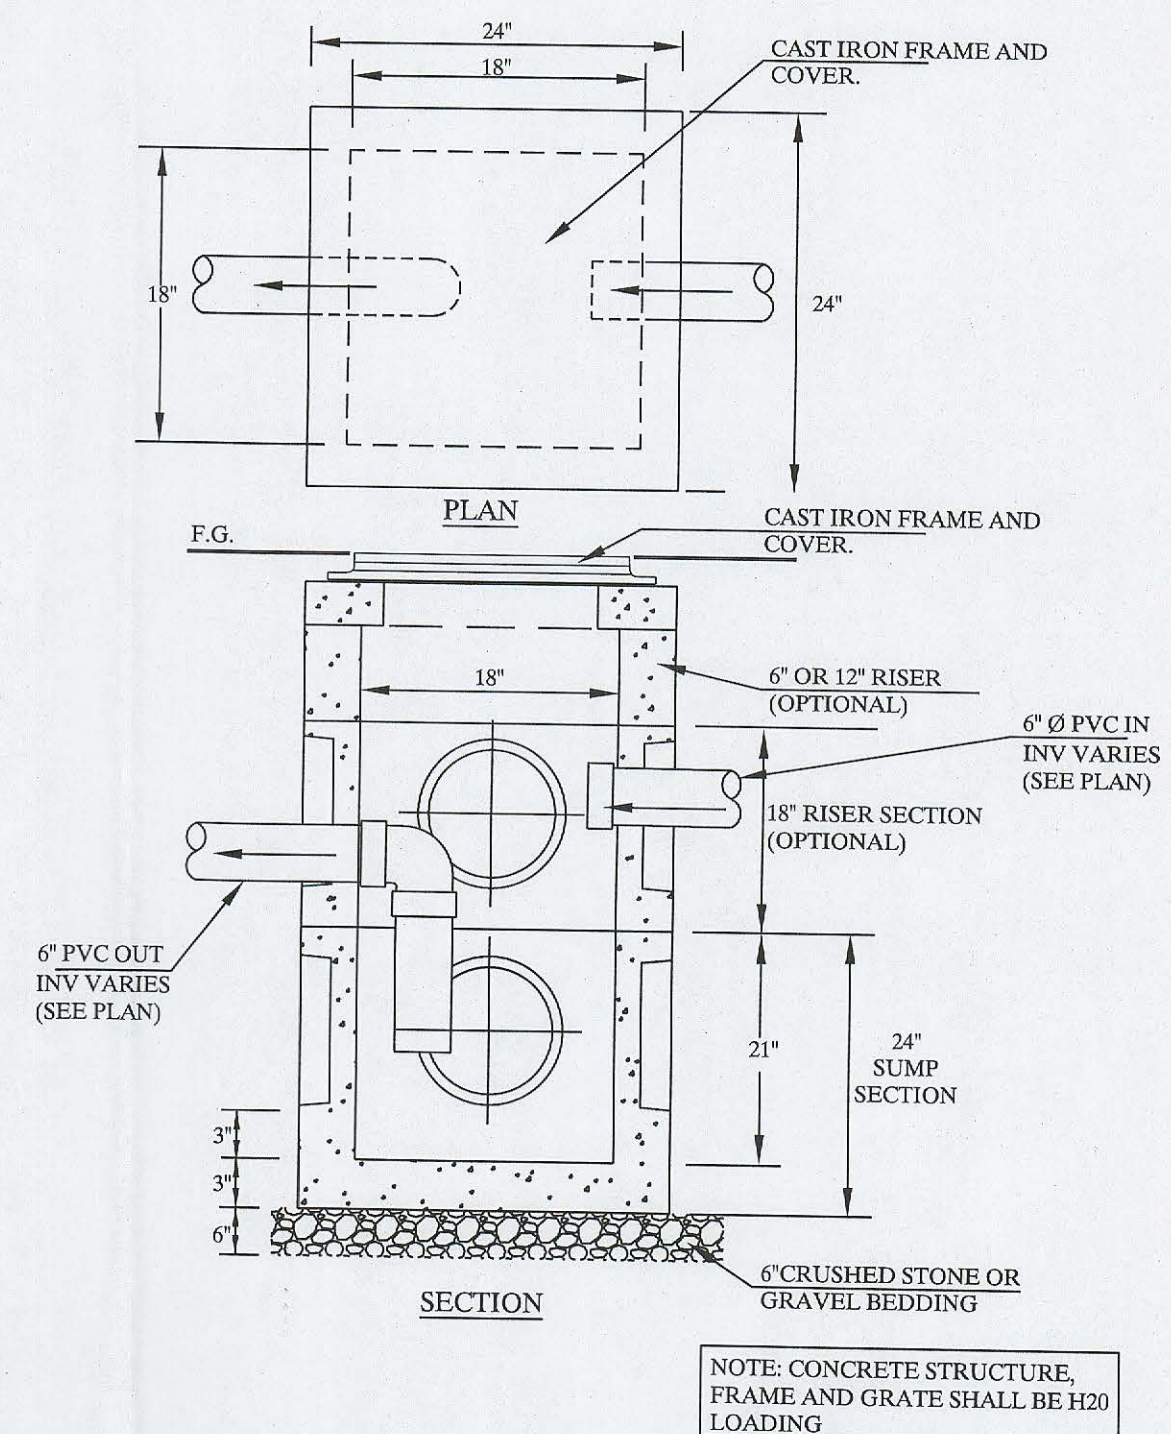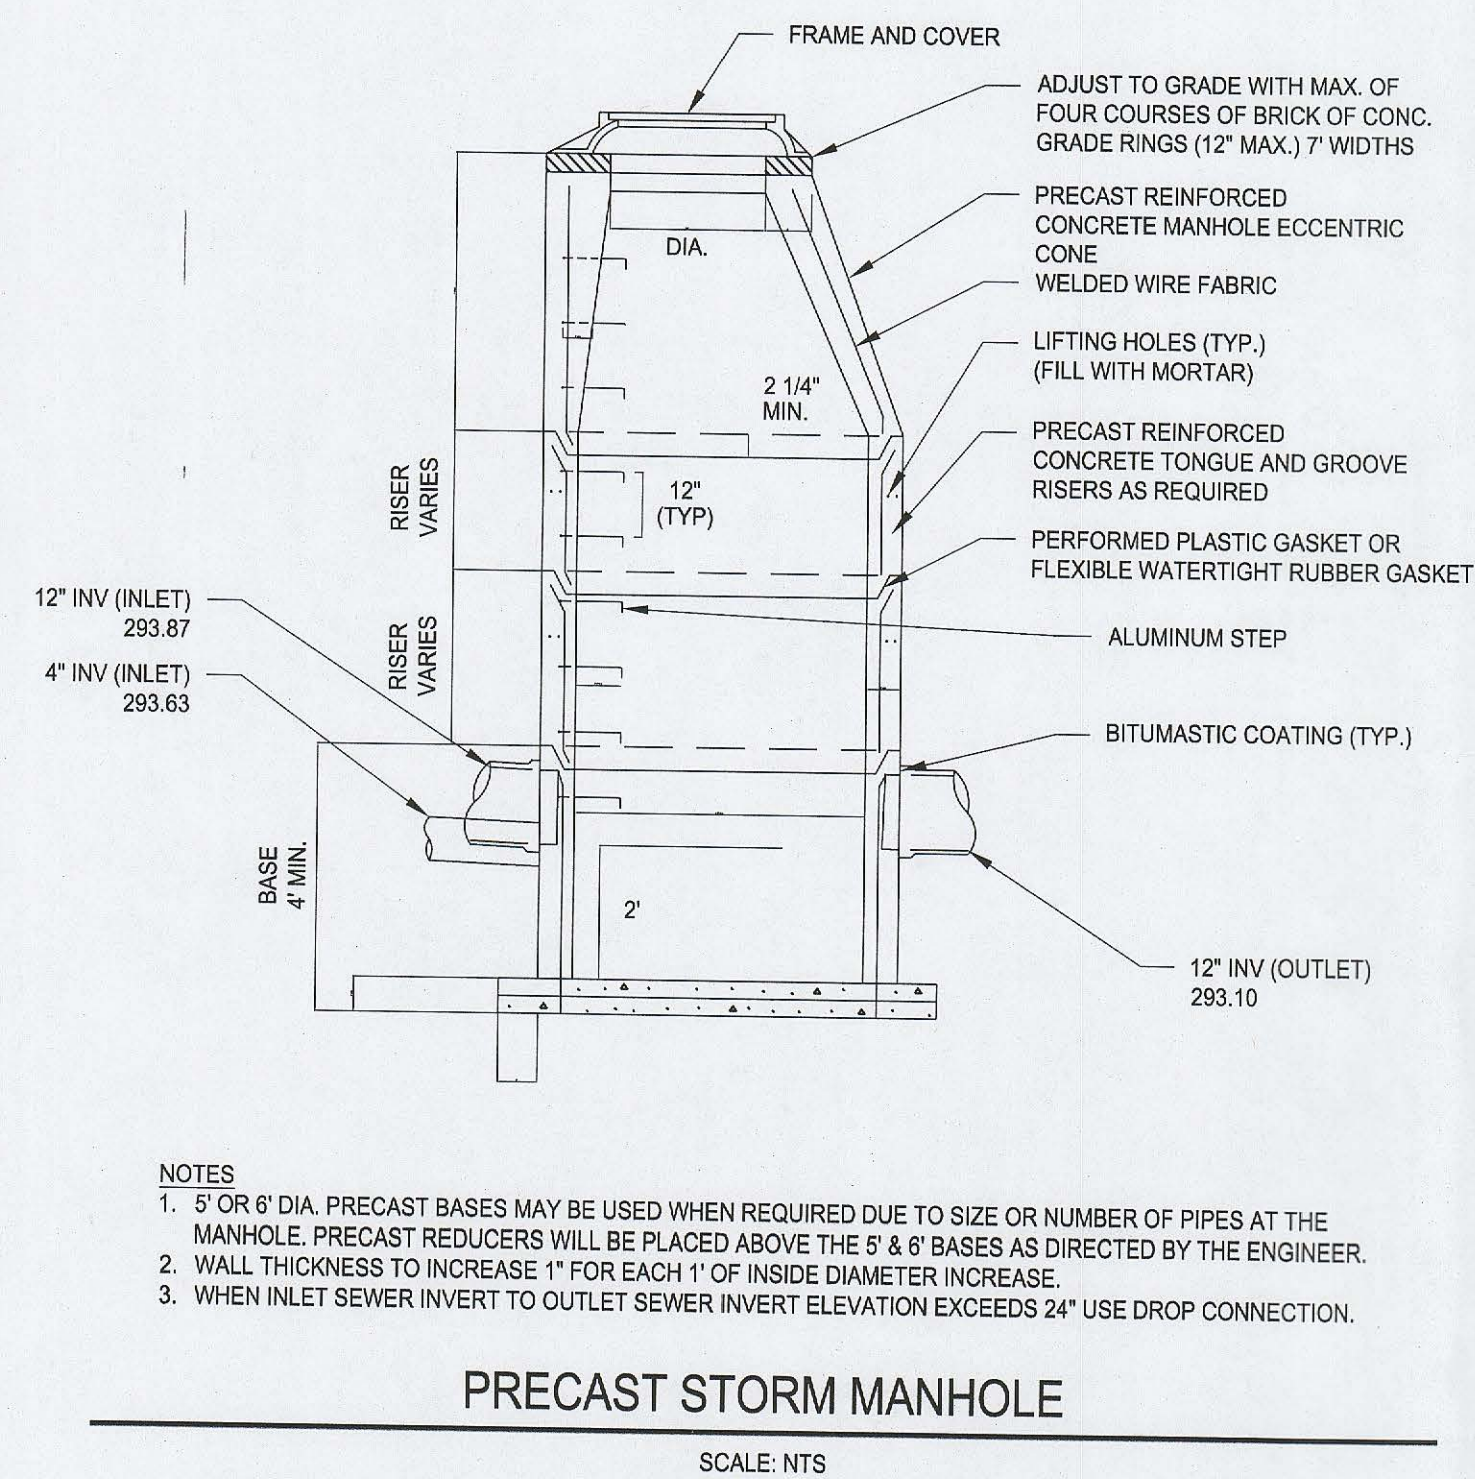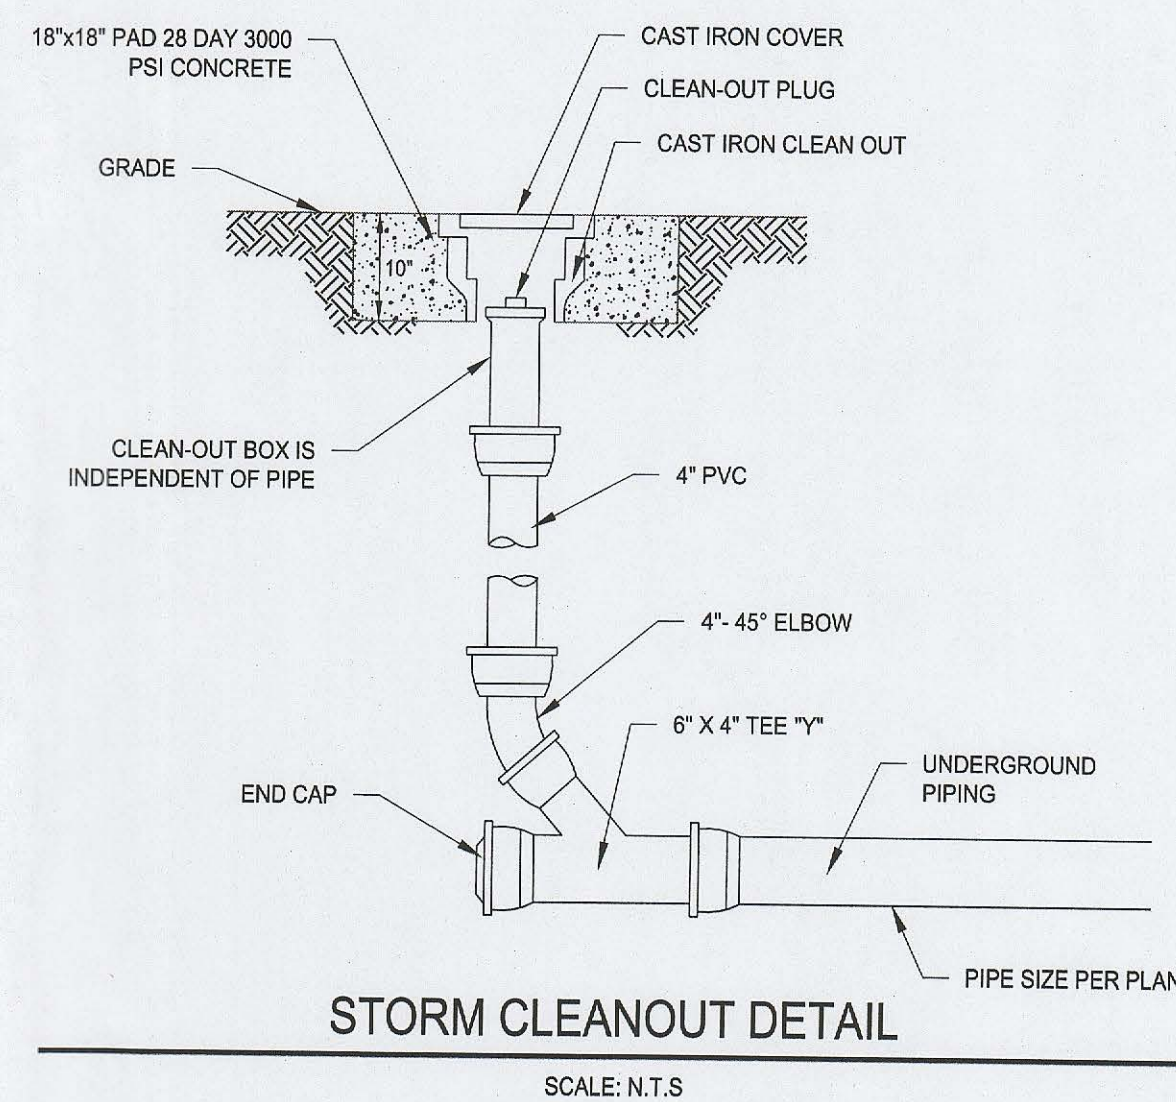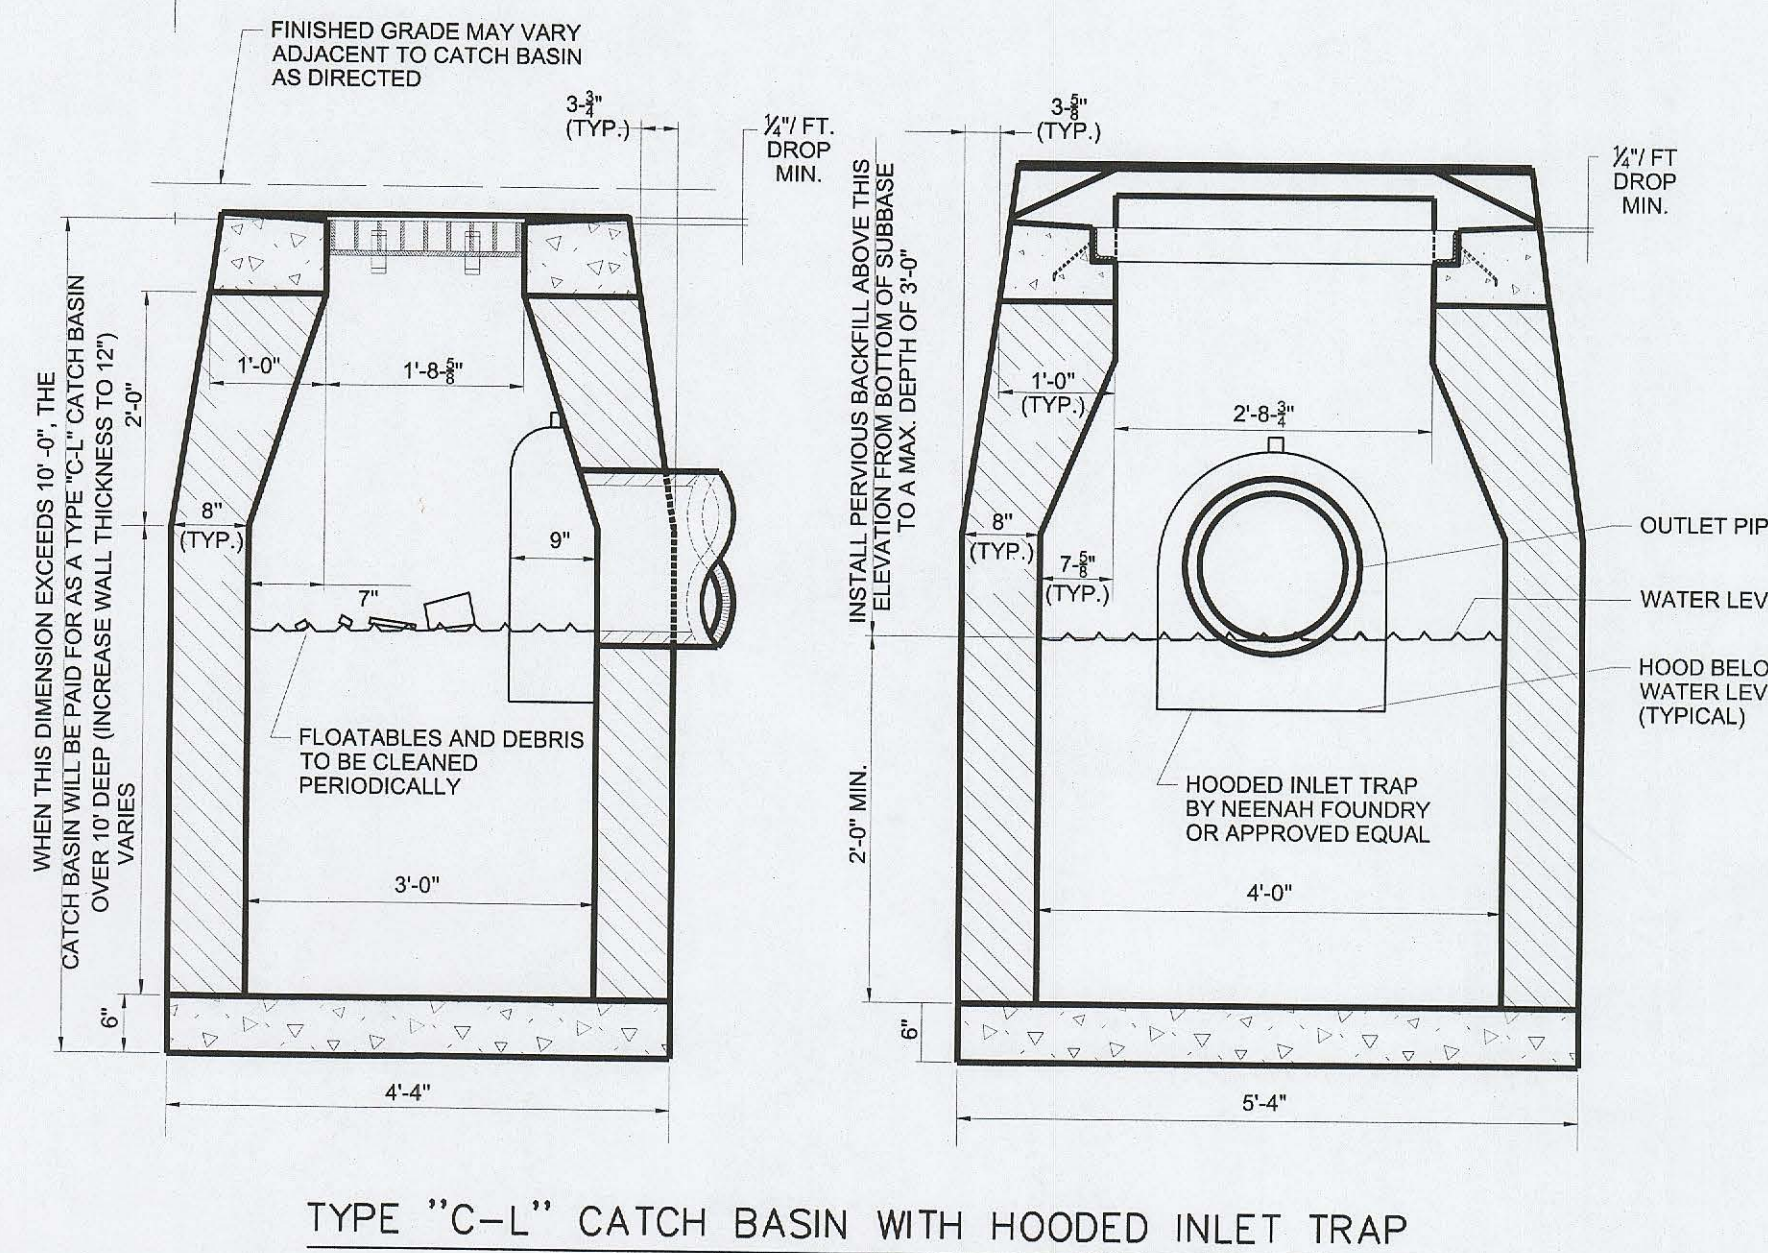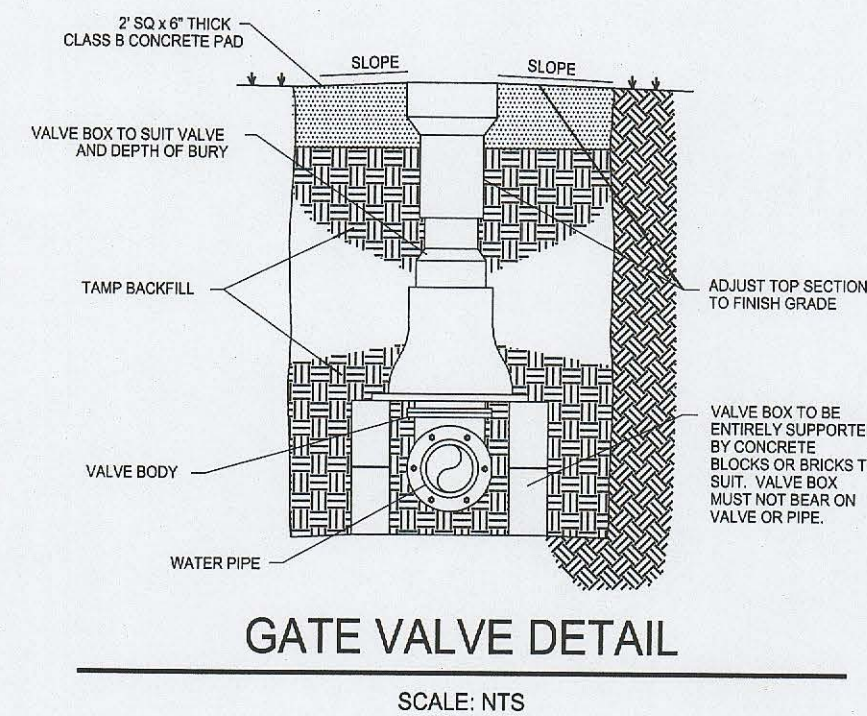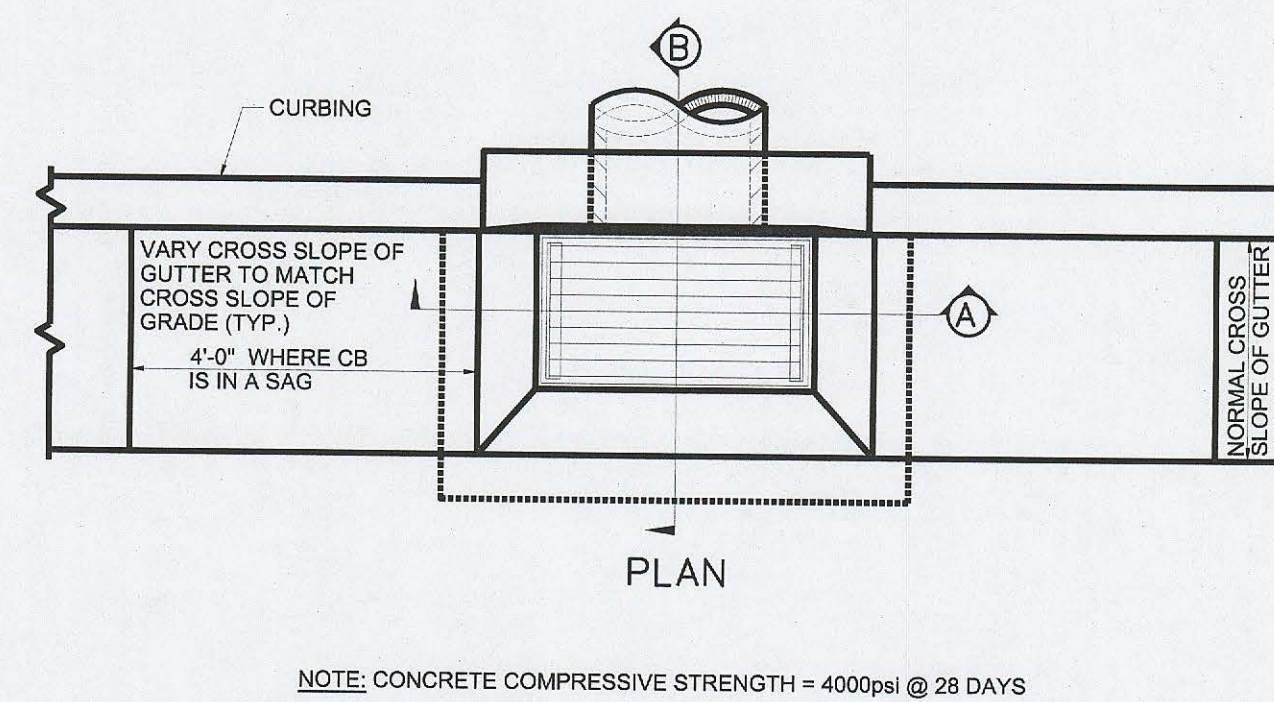

A circular professional engineer seal for the State of Connecticut. The outer ring contains the text "STATE OF CONNECTICUT" at the top and "PROFESSIONAL ENGINEER" at the bottom, separated by two stars. Inside the ring, the name "JAMES E. QUILL" is printed at the top, and "LICENSED" is printed at the bottom. In the center, the license number "NO. 14358" is displayed. A stylized signature, "James E. Quill", is written across the seal in cursive script.

THIS DRAWING IS THE PROPERTY OF THE ENGINEER. IT HAS BEEN SPECIFICALLY PREPARED FOR THE OWNER FOR THIS PROJECT AT THIS SITE AND IS NOT TO BE USED FOR ANY OTHER PURPOSE, LOCATION OR OWNER WITHOUT WRITTEN CONSENT OF THE ENGINEER.

 **FULLER ENGINEERING
& LAND SURVEYING**

525 JOHN STREET BRIDGEPORT, CT. 06604
Office (203) 333-9465
fax (203) 336-1769
e-mail Info@FullerSurveyors

MADISON PLACE
LUXURY TOWNHOUSE DEVELOPMENT
18 POWERHOUSE ROAD
MONTVILLE, CONNECTICUT
PREPARED FOR
JNE HOLDINGS, LLC

Job Number:
FE24-1889

Job Start Date:
3/20/24

Staff Comments	03/07/25
Staff Comments	02/21/25
Submission	02/11/25
Staff Review	01/15/25

Drawn By: Checked By:
D.R.R. J.E.Q.

Sheet Title:

DETAIL SHEET

Scale:

Sheet Number:

C-6.2

APPROVED BY THE MONTVILLE INLAND WETLAND COMMISSION

CHAIRMAN _____ DATE _____

APPROVED BY THE MONTVILLE PLANNING AND ZONING COMMISSION

CHAIRMAN _____ DATE _____

EXPIRATION DATE _____

SEC PLAN APPROVAL DATE _____