


DRAINAGE AREA 1
=2.98 ACRES

DRAINAGE AREA 2
=2.64 ACRES

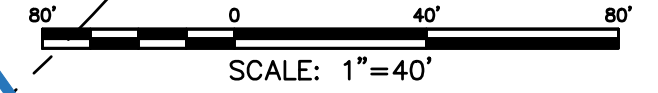

No.	DATE	REVISION
1	4/3/24	UNCAS HD COMMENTS

GREEN SITE DESIGN LLC
 317 Main Street Norwich, Connecticut
 (860) 892-1380 Fax (860) 886-9165

DANIELS & SONS CONSTRUCTION, LLC		Project No. GSD-69
1492 HARTFORD-NEW LONDON TURNPIKE CONNECTICUT ROUTE 85 MONTVILLE, CONNECTICUT		Proj. Engineer E.M.B.
DRAINAGE PLAN - EXISTING		Date: 11/01/23
		Sheet No. 1



DRAINAGE AREA 1
= 4.08 ACRES

DRAINAGE AREA 2
= 1.54 ACRES

SCALE: 1"=40'

No.	DATE	REVISION
1	4/3/24	UNCAS HD COMMENTS

GREEN SITE DESIGN LLC
 317 Main Street Norwich, Connecticut
 (860) 892-1380 Fax (860) 886-9165

DANIELS & SONS CONSTRUCTION, LLC
1492 HARTFORD-NEW LONDON TURNPIKE
CONNECTICUT ROUTE 85
MONTVILLE, CONNECTICUT

Project No.
GSD-69
 Proj. Engineer
E.M.B.
 Date:
11/01/23
 Sheet No.

DRAINAGE PLAN - PROPOSED

2