

FOX CEMETERY ASSOCIATION
DEED 136-518

38-2-A
693 ROUTE 163
N/F
PHYLLIS &
ALEXANDER POLITOWICZ, TR.
DEED 367-770

EXISTING LEGEND:

- LOCUS PROPERTY LINE
- ABUTTERS PROPERTY LINE
- EASEMENT LINE
- 2' CONTOUR LINE
- CHAIN LINK FENCE
- WETLAND LINE
- 50' WETLANDS BUFFER
- TREE LINE
- FENCE LINE
- FEMA FLOOD ZONE LINE
- ZONING LINE
- OVERHEAD WIRES
- BURIED GAS LINE
- BURIED DRAINAGE LINE

□ CONC. BOUND FOUND

○ CALCULATED POINT

○ UTILITY POLE

○ LIGHT POLE

○ GUY WIRE ANCHOR

○ CATCH BASIN

○ MANHOLE

○ WETLAND FLAG WITH IDENTIFIER

○ SIGN POST

○ GAS VALVE

○ TEST PIT

■ TP-2

■ CONCRETE PAD

■ GRAVEL


■ SAND AND GRAVEL

■ PAVEMENT

■ STRUCTURE

PROPOSED LEGEND:

- LOW --- LIMIT OF WORK AND LEASE AREA
- SB --- SB --- SB --- SEDIMENT BARRIER (3) (C-501)
- x --- x --- FENCE (5) (C-502)
- EC --- EC --- ELECTRIC CONDUIT
- OHE --- OHE --- OVERHEAD ELECTRIC
- SOLAR PV RACK (2) (C-502)
- UTILITY POLE
- ACCESS ROAD (4) (C-502)

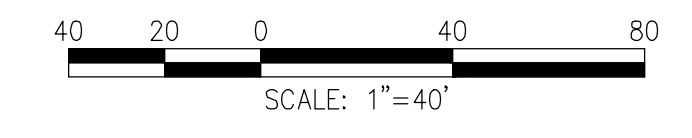

- NOTES:**
- ELECTRICAL DESIGN, INCLUDING UTILITY POLES, PERFORMED BY OTHERS. ELECTRICAL EQUIPMENT AND COMPONENTS SHOWN TO ILLUSTRATE LOCATIONS ONLY. REFER TO ELECTRICAL DRAWINGS FOR DETAILED ELECTRICAL SYSTEM INFORMATION.
 - FOUNDATION LOCATIONS AND ARRAY ORIENTATION SUBJECT TO CHANGE BASED ON FINAL DESIGN BUT WILL BE WITHIN THE PROPOSED LIMIT OF WORK.
 - SAND/GRAVEL STOCKPILES AND WOODED AREAS ON CAP TO BE REMOVED BY OTHERS PRIOR TO SOLAR ARRAY CONSTRUCTION.
 - CONSTRUCTION WORK AND WORK HOURS WILL BE COORDINATED WITH THE TOWN OF MONTVILLE DEPARTMENT OF PUBLIC WORKS DIRECTOR PRIOR TO CONSTRUCTION TO ENSURE THERE WILL BE NO IMPACTS TO THE TRANSFER STATION OPERATIONS.

SOIL SCIENTIST _____ DATE _____

NOT FOR CONSTRUCTION

Project:
**TOWN OF MONTVILLE
LANDFILL
SOLAR PV DEVELOPMENT**

669 ROUTE 163
MONTVILLE, CT 06353

Weston & Sampson
WESTON & SAMPSON ENGINEERS, INC.
712 BROOK STREET, SUITE 103
ROCKY HILL, CT 06067
860.513.1473 800.SAMPSON
www.westonandsampson.com

Applicant:
VEROGY
VCP MONTVILLE L.F. LLC
124 LASALLE ROAD
2ND FLOOR
WEST HARTFORD, CT 06107
TEL: (860) 288-7215
WWW.VEROGY.COM

Revisions:

No.	Date	Description
2	09/27/2023	REVISED PER TOWN COMMENTS
1	09/21/2023	ISSUED FOR DEEP PERMITTING
0	06/08/2023	ISSUED FOR PERMITTING



Issued For:
PERMITTING

Scale: AS SHOWN

Date Created: 06/06/2023

Drawn By: DED

Reviewed By: MRC

Approved By: RJB

W&S Project No.: ENG23-0165
W&S File No.: Verogy Montville

Drawing Title:
**PROPOSED
SITE PLAN**

Sheet Number:
C101

COPYRIGHT © 2023 WESTON & SAMPSON, INC.