



| SYMBOL LEGEND | |
|---------------|---|
| | - NEW METAL STUD PARTITIONS |
| | - NEW MASONRY WALL |
| | - NEW CMU WALL |
| | - DOOR NUMBER |
| | - WINDOW TYPE |
| | - ROOM NAME - ROOM NUMBER |
| | - PARTITION TYPE |
| | - CONSTRUCTION NOTE |
| | - EXTERIOR ELEVATION NUMBER - SHEET NUMBER |
| | - INTERIOR ELEVATION NUMBER - SHEET NUMBER |
| | - BUILDING SECTION NUMBER - SHEET NUMBER |
| | - WALL SECTION NUMBER - SHEET NUMBER |
| F.E.C. | - FIRE EXTINGUISHER CABINET |
| FD | - FLOOR DRAIN - SLOPE TO DRAIN |
| H.D.F. | - HANDICAPPED DRINKING FOUNTAIN |

| GENERAL NOTES | |
|---------------|---|
| 1. | READ ALL GENERAL NOTES ON DRAWING A001. |
| 2. | CONTRACTORS SHALL FIELD VERIFY ALL CONDITIONS AND DIMENSIONS. PATCH TO MATCH ALL EXISTING WALLS AND CEILINGS TO REMAIN AFFECTED BY NEW WORK. |
| 3. | ALL DIMENSIONS ARE TO OUTSIDE FACE OF BRICK, CONCRETE MASONRY UNITS AND METAL FRAMING UNLESS OTHERWISE NOTED. |
| 4. | ALL NEW WALL AND PARTITION ASSEMBLIES SHALL EXTEND TO UNDERSIDE OF DECK UNLESS OTHERWISE NOTED. |
| 5. | PROVIDE CMU WITH PRE-MANUFACTURED BULLNOSE AT ALL EXPOSED CORNERS. WHERE THE WORD "ALIGN" IS INDICATED IT SHALL MEAN TO ALIGN BOTH SIDES OF WALL. |


| CONSTRUCTION NOTES | |
|--------------------|---|
| C1 | PROVIDE ROOM DARNING HORIZONTAL BLIND SYSTEM FOR EACH HALF OF WINDOW ASSEMBLY. SEE PROJECT MANUAL. |
| C2 | PROVIDE FIRE EXTINGUISHER AND SEMI-RECESSED CABINET. SET BOTTOM OF CABINET AT 32" A.F.F. SEE PROJECT MANUAL. |
| C3 | PROVIDE CABINETS, CASEWORK, COUNTERS AND FIXTURES. SEE INTERIOR ELEVATIONS. SEE ALSO PROJECT MANUAL. |
| C4 | PROVIDE SHELVES WITH REQUIRED BRACKETS AND ASSOCIATED HARDWARE. SEE INTERIOR ELEVATIONS. SEE ALSO PROJECT MANUAL. |
| C5 | PROVIDE "HIGH-LOW" DOUBLE WATER COOLER UNIT WITH BOTTLE FILLER AT LOW ONE. SEE ALSO MEP DRAWINGS. |
| C6 | PROVIDE FIRE EXTINGUISHER SURFACE MOUNTED TO STUD. SET BOTTOM OF FIRE EXTINGUISHER 32" A.F.F. SEE PROJECT MANUAL. |
| C8 | PROVIDE COMMERCIAL ATTIC LADDER WITH BOX ENCLOSURE BETWEEN CEILING AND ATTIC PLATFORM. SEE PROJECT MANUAL. |
| C9 | PROVIDE CHAIN LINK KENNEL CAGE AND DOOR. 1 1/2" MAXIMUM WIRE MESH. 11 GAUGE MINIMUM. PROVIDE 2-BOWL TURN STYLE IN DOOR. SEE PROJECT MANUAL. |
| C10 | PROVIDE 13 3/8" X 31 3/8" SALOON STYLE DOG DOOR WITH GUILLOTINE STYLE CLOSE-OFF. SEE PROJECT MANUAL. |
| C11 | LAUNDRY MACHINE AND DRYER. PROVIDED BY OWNER. |
| C12 | CAT CONDO WITH ATTACHED LITTER BOX ROOM. PROVIDED BY OWNER. |
| C13 | TRENCH DRAIN. SEE PLUMBING DRAWINGS. |
| C14 | PROVIDE GATED HANDRAIL FOR ATTIC LADDER. SEE PROJECT MANUAL. |
| C15 | FRON DOWN ARROW. SLOPE SLAB TOWARDS TRENCH DRAIN @ 1/4" PER 12" |
| C16 | MEP EQUIPMENT ON EXTERIOR SLABS. REFER TO CIVIL AND MEP DRAWINGS. |
| C17 | METAL BOX GLUTTER AND DOWN SPOUT. CONNECT DOWNSPOUT INTO UNDERGROUND DRAINAGE VIA CAST IRON BOOT. SEE CIVIL DRAWINGS. |

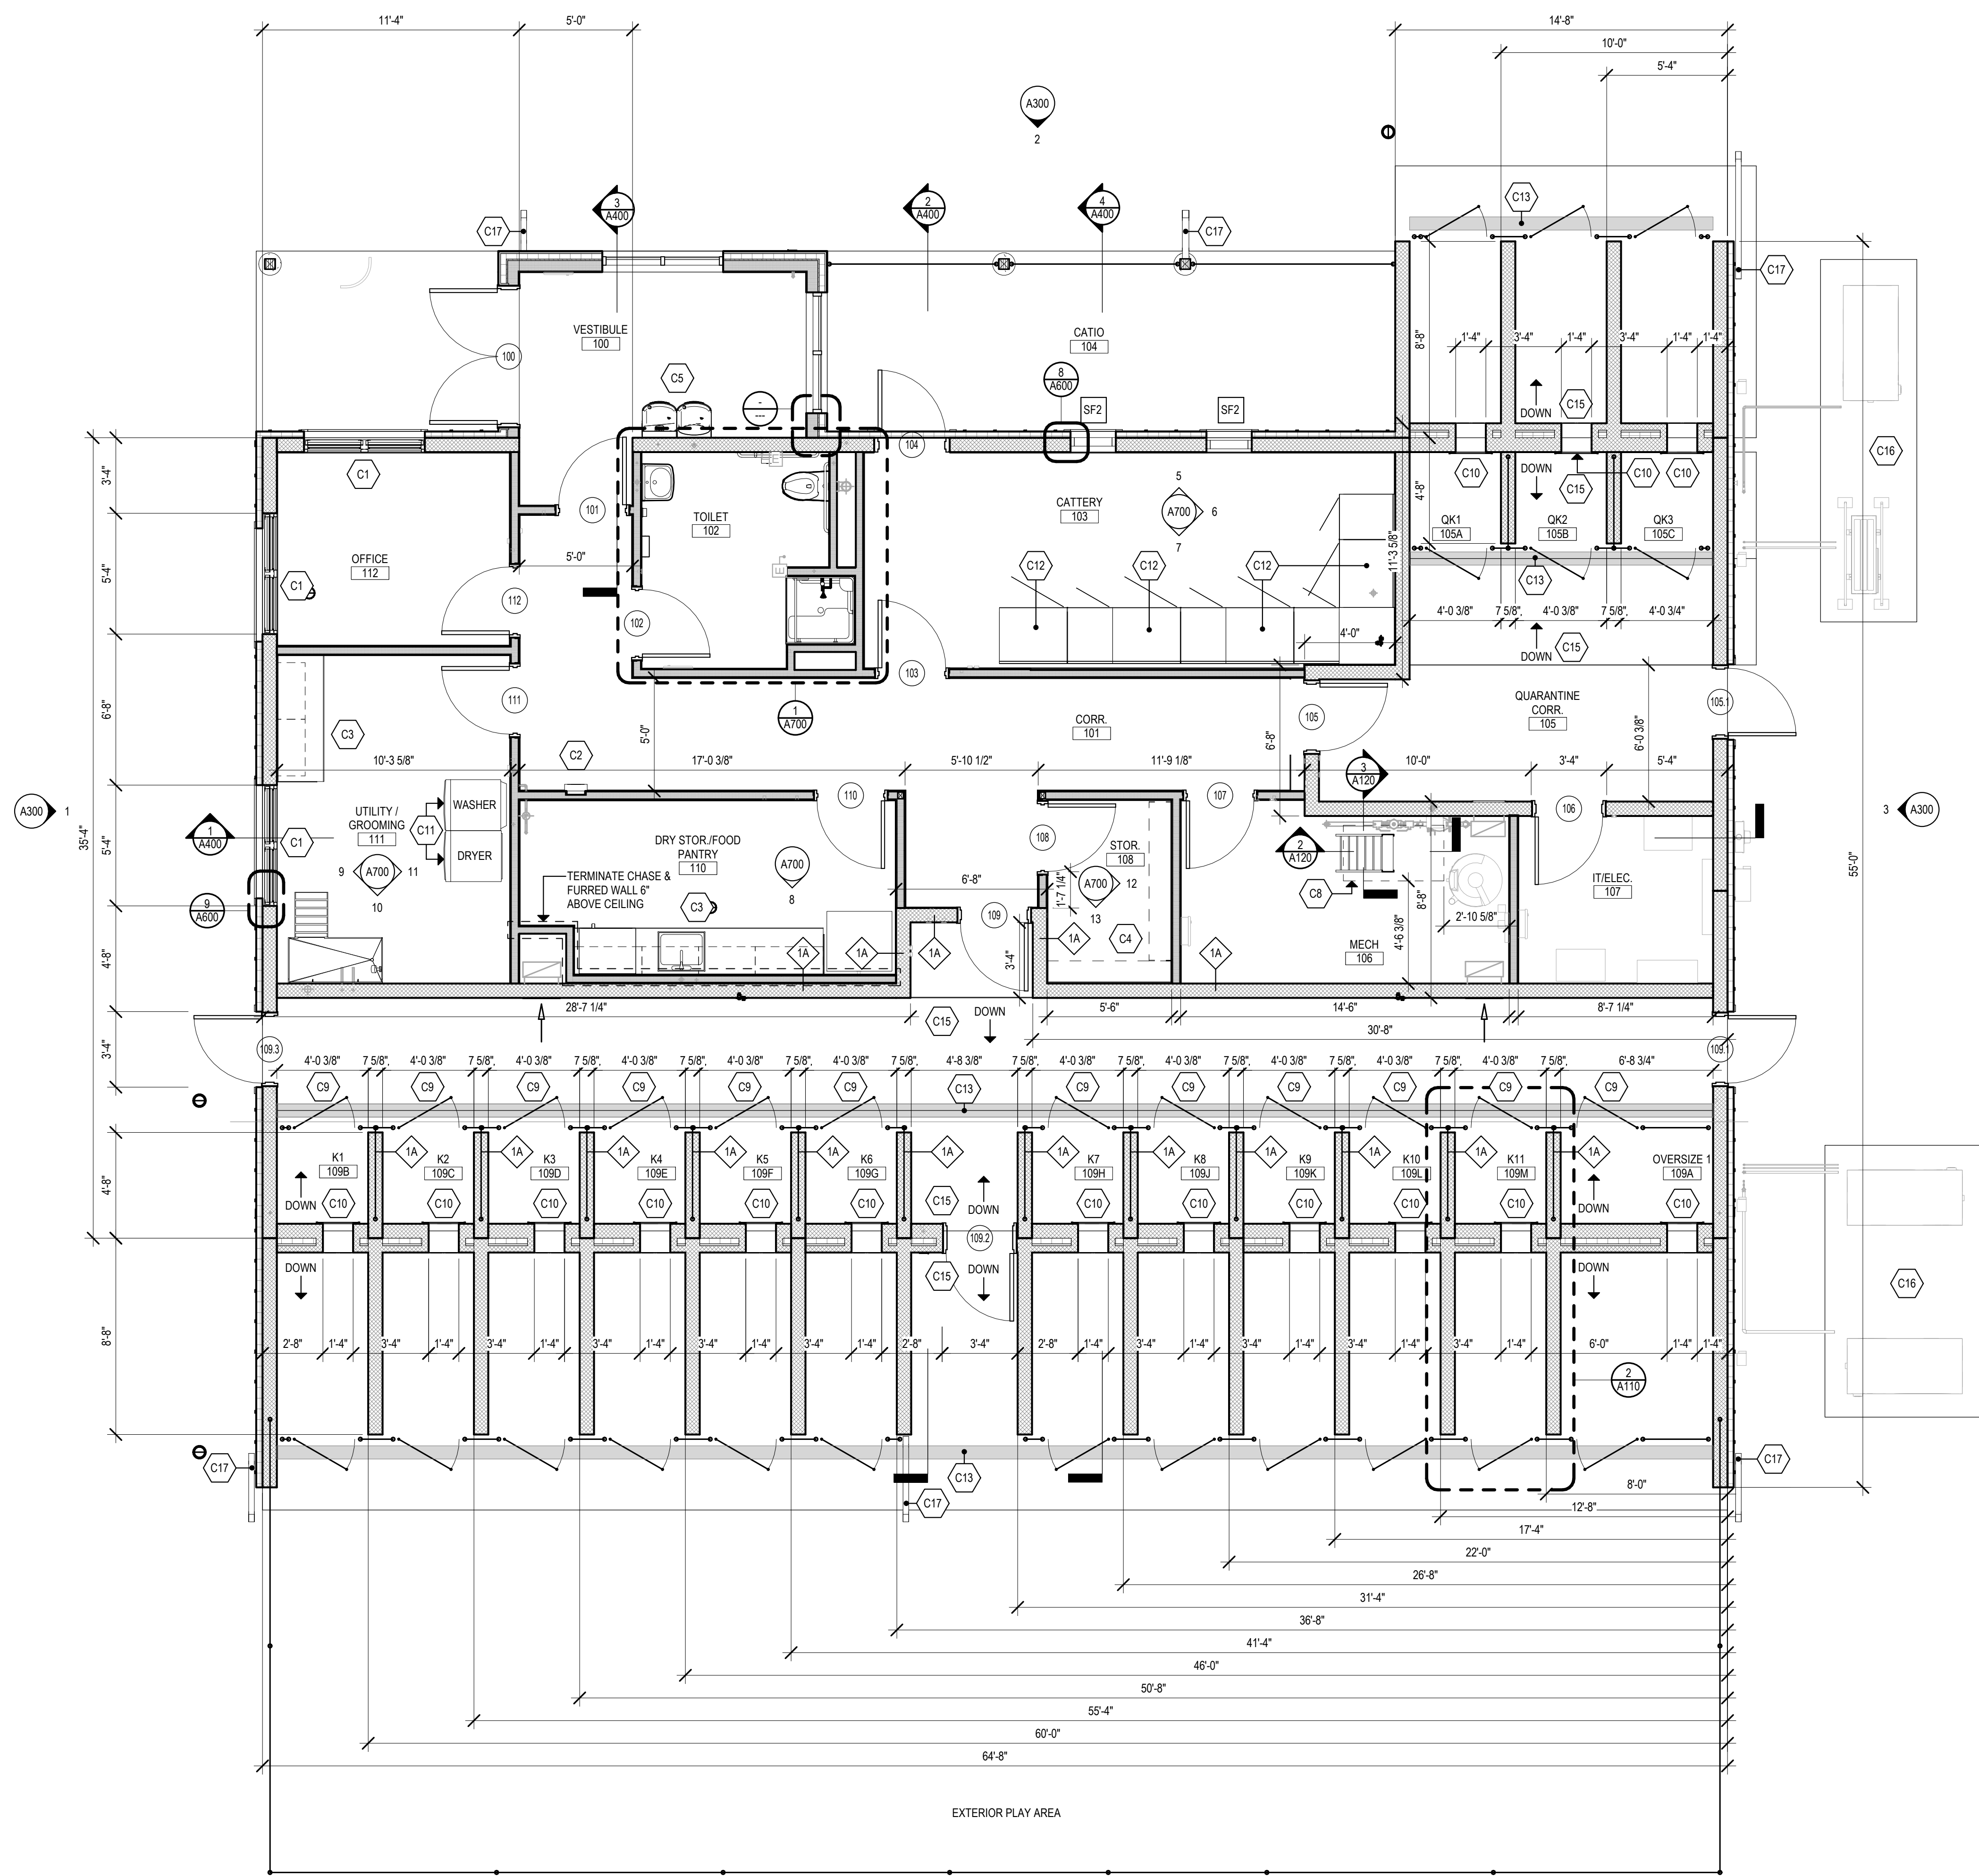

1 MAIN LEVEL FLOOR PLAN
1/4" = 1'-0"

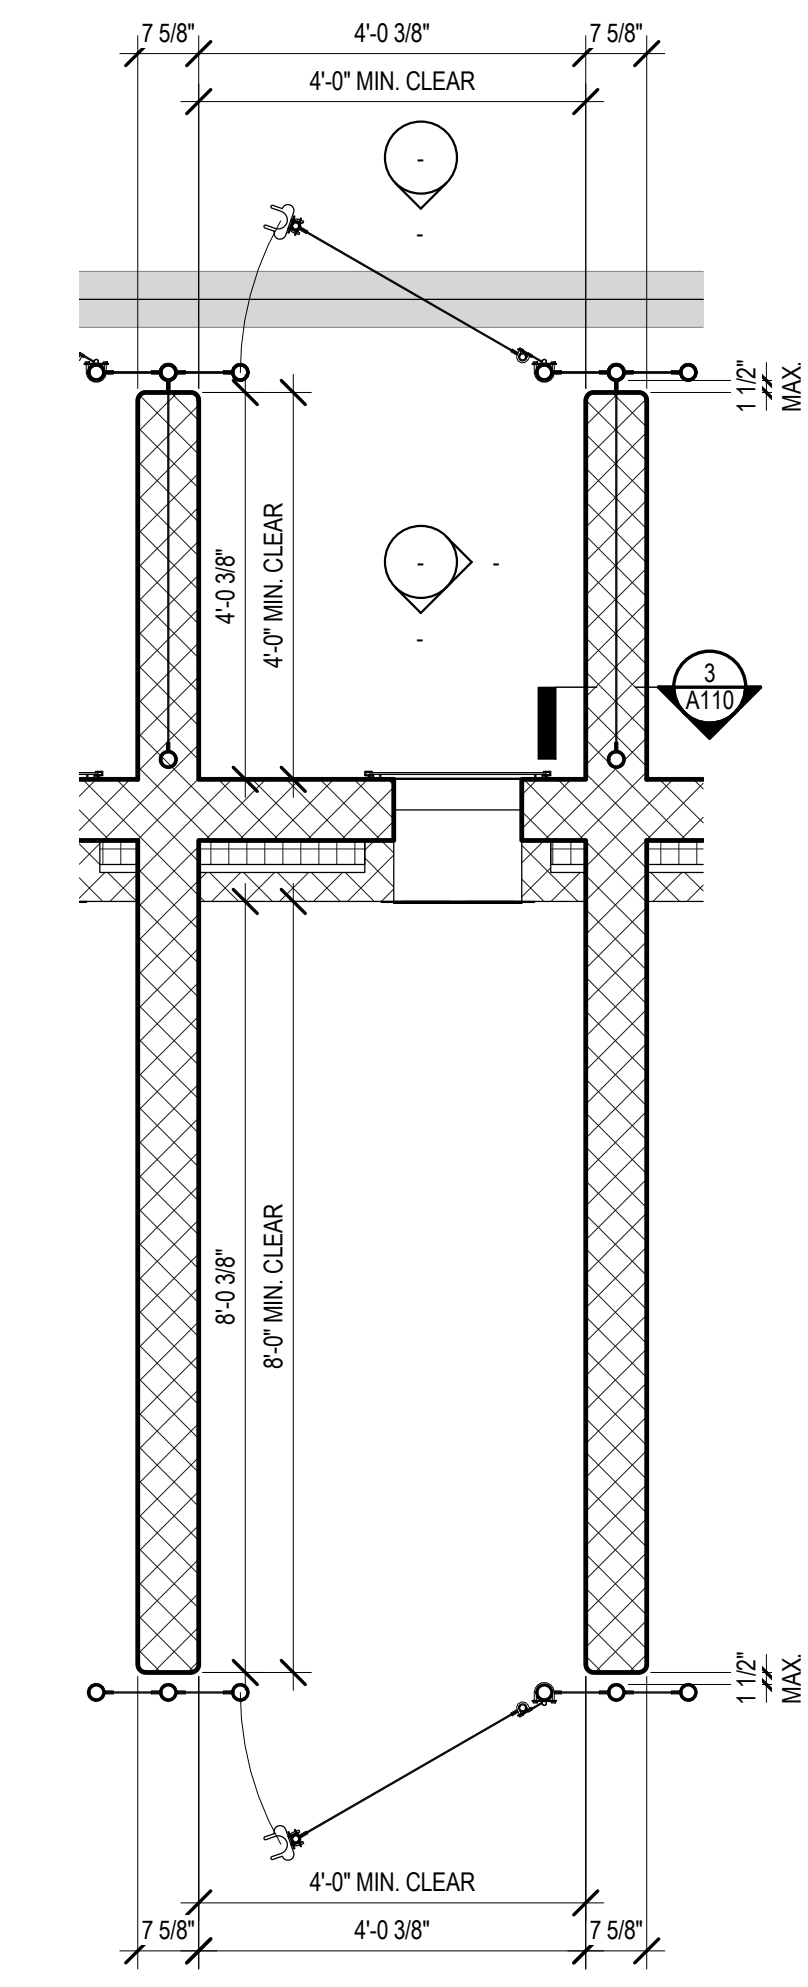

2 TYPICAL KENNEL LAYOUT
1/2" = 1'-0"

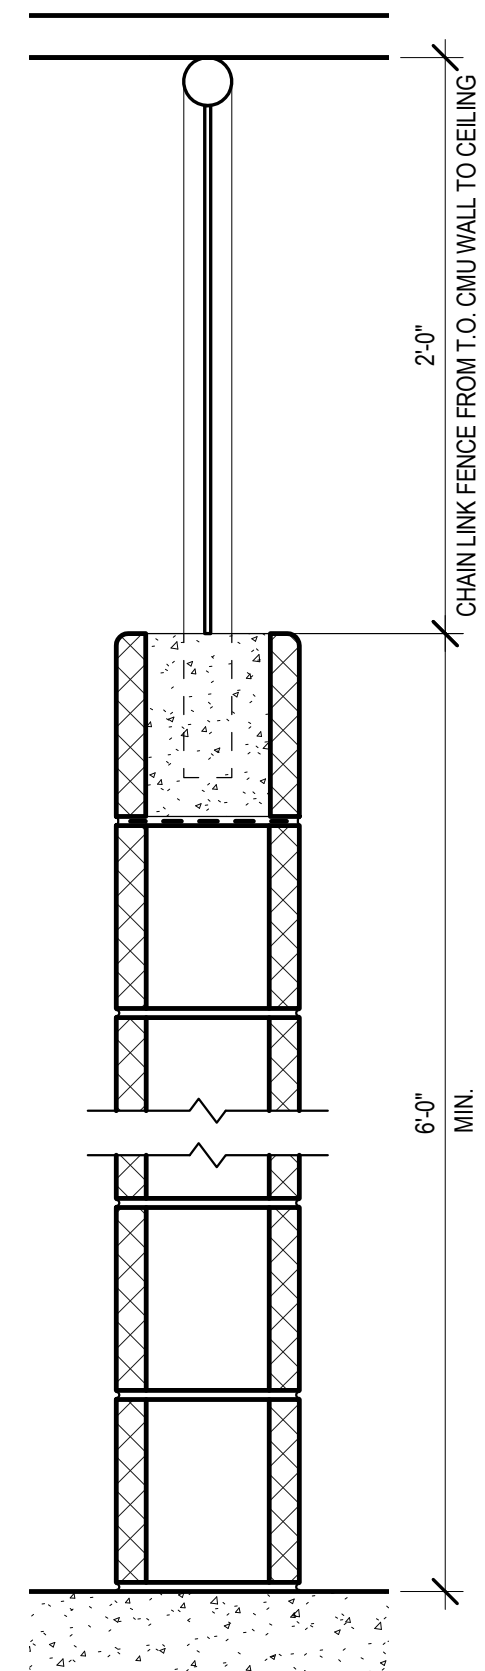

3 KENNEL PARTITION WALL SECTION
1 1/2" = 1'-0"

Project Title:
New Animal Facility at:
Montville Animal Shelter
225 Maple Ave.
Montville, CT

SILVER PETRUCELLI + ASSOCIATES
3190 WHITNEY AVENUE HAMDEN CT 06518
311 STATE STREET NEW LONDON CT 06320
203 230 9007 silverpetrucelli.com

| Revision | Description | Date | Revised By |
|----------|-------------|------|------------|
| | | | |
| | | | |
| | | | |
| | | | |


Drawing Title:
FLOOR PLANS

Date:
10/02/2023
Scale:
As Indicated
Drawn By:
MES
Project Number:
22.130


Drawing Number:
A110




6 EAST WALL ELEVATION
1/8" = 1'-0"

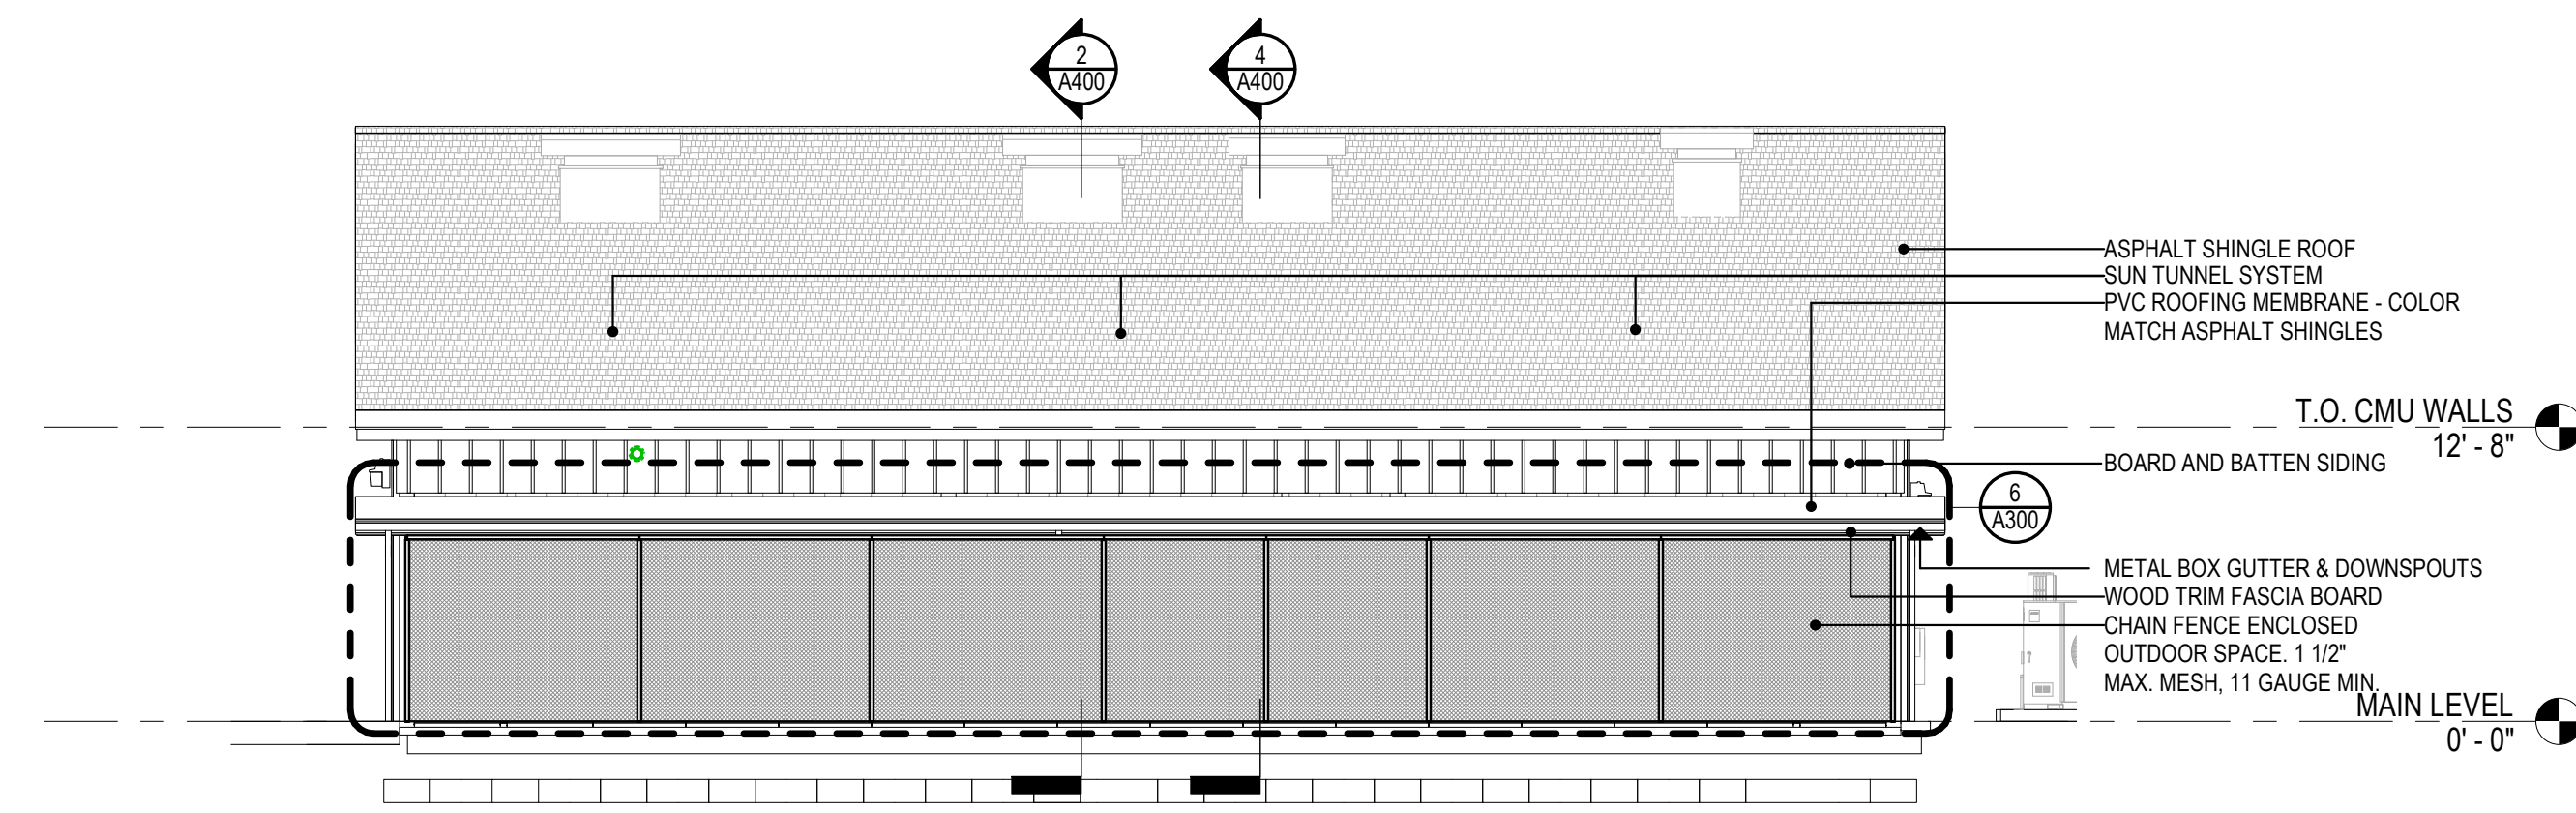


4 EAST ELEVATION
1/8" = 1'-0"

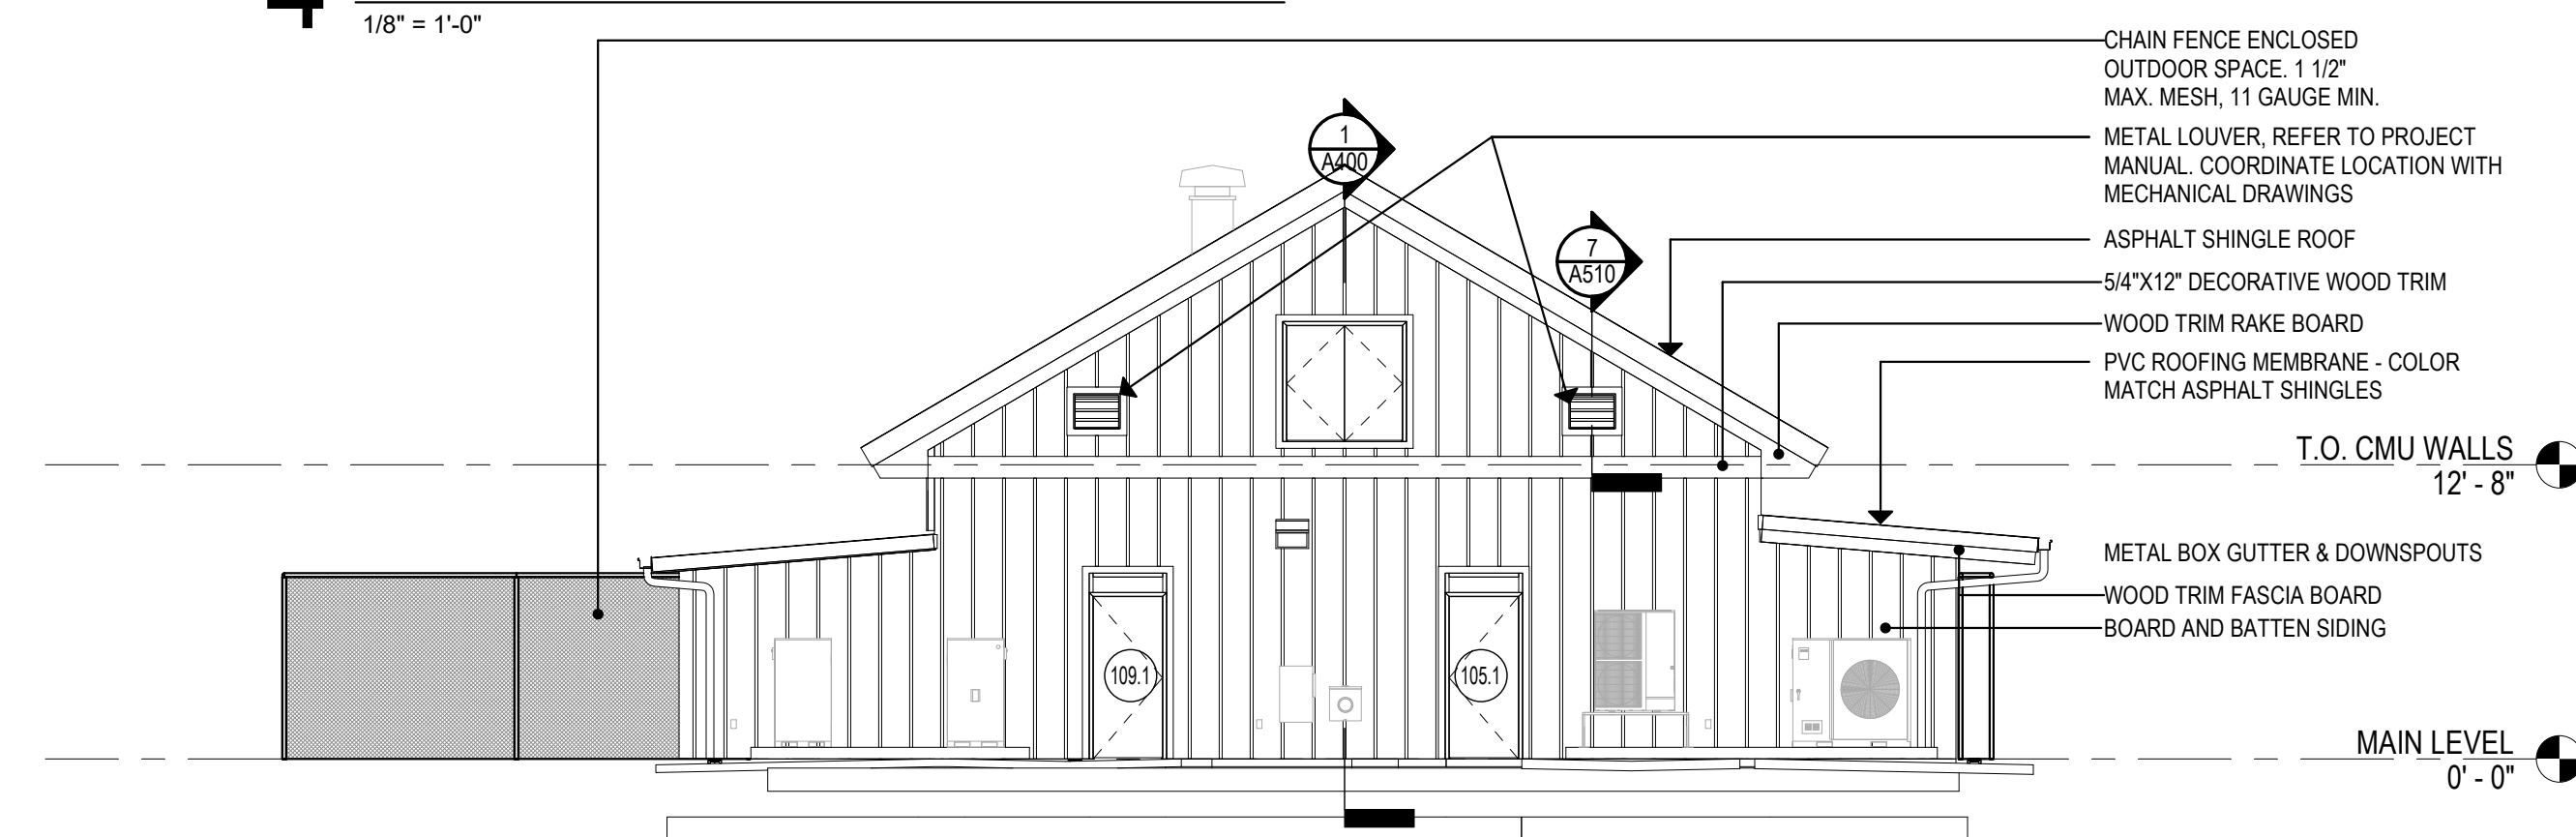


3 NORTH ELEVATION
1/8" = 1'-0"

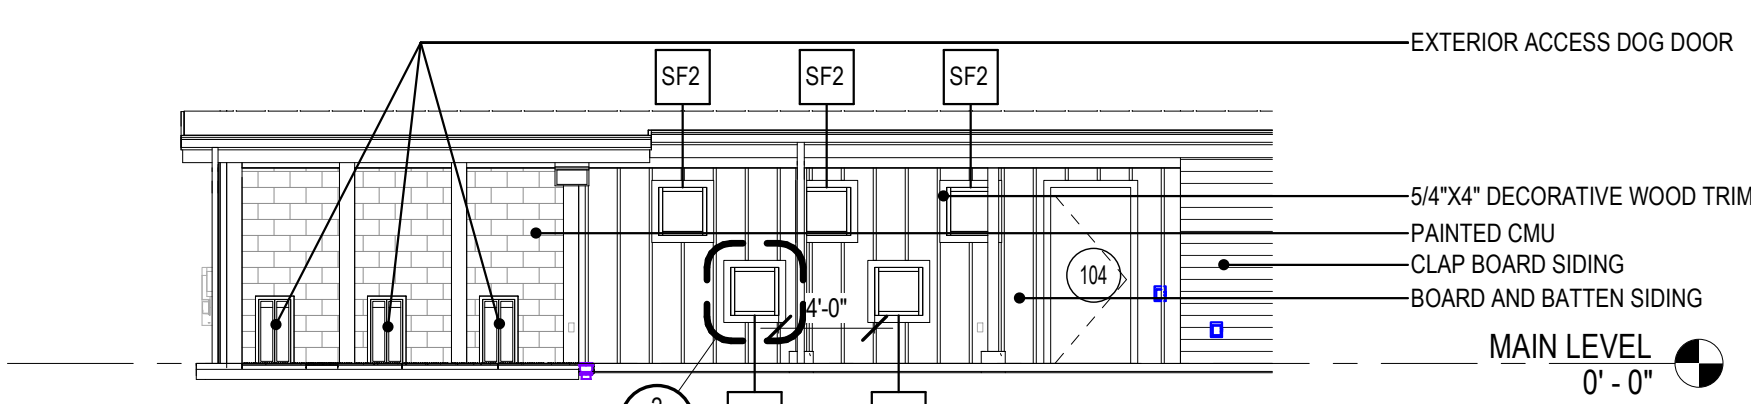

5 WEST WALL ELEVATION
1/8" = 1'-0"

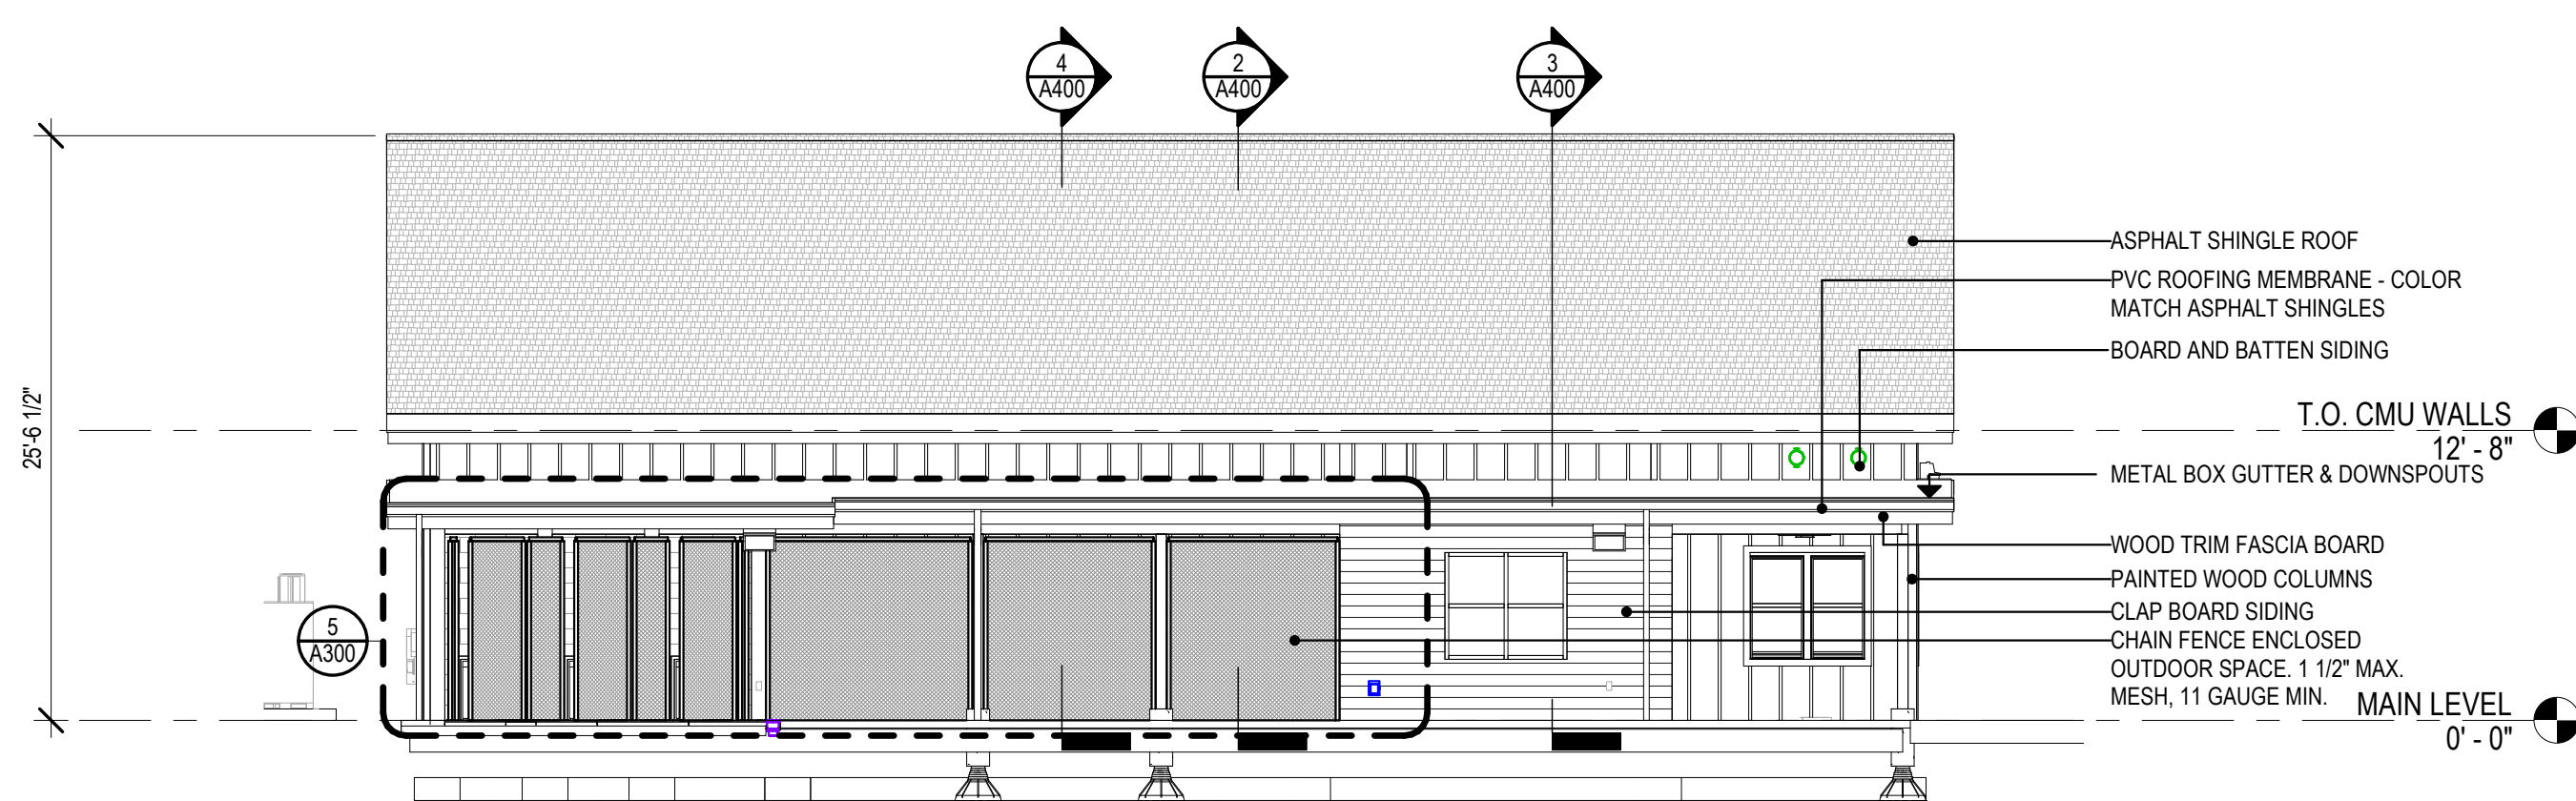

2 WEST ELEVATION
1/8" = 1'-0"

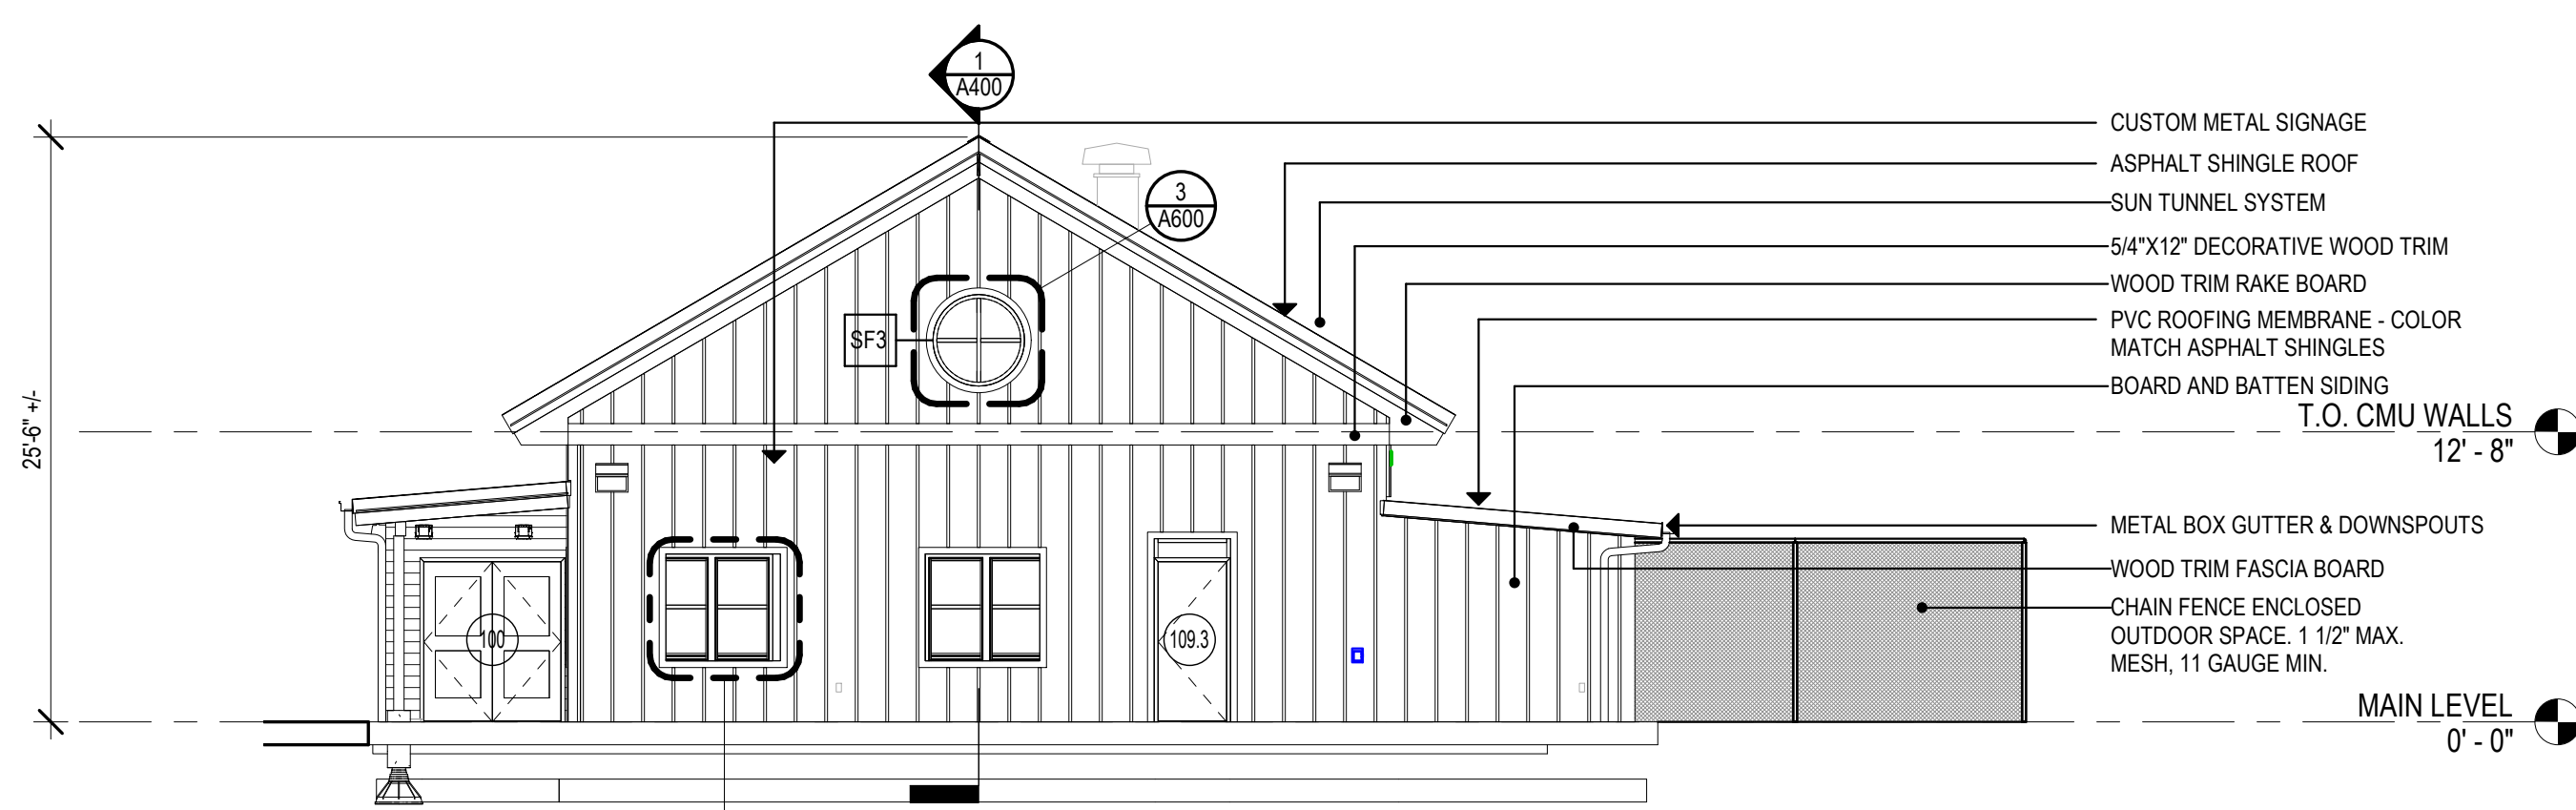

1 SOUTH ELEVATION
1/8" = 1'-0"