

**PROPOSED
DAYCARE &
APARTMENTS**
Hartford - New London Turnpike
Montville, Connecticut 06370

KML ARCHITECTS

(860) 460-6188

kathy.kmlarchitects@gmail.com

kmlarchitects.com

171 Branch Hill Road
Preston, CT 06365-8605

CONTRACTOR SHALL VERIFY ALL DIMENSIONS AND RELATIONS TO OTHER WORK BEFORE FABRICATION AND/OR INSTALLATION. DRAWINGS ARE NOT TO BE SCALED. WRITTEN DIMENSIONS SHALL TAKE PRECEDENCE. ALL NOTES ON THIS DRAWING ARE TYPICAL AND APPLY EQUALLY TO ALL COMPARABLE CONDITIONS. THESE DRAWINGS ARE COPYRIGHT PROPERTY OF KML ARCHITECTS, LLC AND HAVE BEEN SPECIFICALLY PREPARED FOR THE OWNER OF THIS PROJECT AT THIS SITE, AND ARE NOT TO BE DUPLICATED OR USED IN PART OR WHOLE FOR ANY OTHER PURPOSE. PROJECT LOCATION OR OWNER WITHOUT THE EXPRESS WRITTEN CONSENT OF KML ARCHITECTS, LLC.



1 FRONT ELEVATION
3/16" = 1'-0"



2 LEFT SIDE ELEVATION
3/16" = 1'-0"

PHASE **CONSTRUCTION
DRAWINGS**

Revisions		
No	Date	Description

**EXTERIOR
ELEVATIONS**

Issue Date: JANUARY 15, 2025
Project: Crickets Corner Scale: As Noted

Drawing Number

A-201



1 BACK ELEVATION
3/16" = 1'-0"



2 RIGHT SIDE ELEVATION
3/16" = 1'-0"

**PROPOSED
DAYCARE &
APARTMENTS**
Hartford - New London Turnpike
Montville, Connecticut 06370

KML ARCHITECTS
(860) 460-6188
kathy.kmlarchitects@gmail.com
kmlarchitects.com
171 Branch Hill Road
Preston, CT 06365-8605

CONTRACTOR SHALL VERIFY ALL DIMENSIONS AND RELATIONS TO OTHER WORK BEFORE FABRICATION AND/OR INSTALLATION. DRAWINGS ARE NOT TO BE SCALED. WRITTEN DIMENSIONS SHALL TAKE PRECEDENCE. ALL NOTES ON THIS DRAWING ARE TYPICAL AND APPLY EQUALLY TO ALL COMPARABLE CONDITIONS. THESE DRAWINGS ARE COPY RIGHT PROPERTY OF KML ARCHITECTS, LLC AND HAVE BEEN SPECIFICALLY PREPARED FOR THE OWNER OF THIS PROJECT AT THIS SITE, AND ARE NOT TO BE DUPLICATED OR USED IN PART OR WHOLE FOR ANY OTHER PURPOSE. PROJECT LOCATION OR OWNER WITHOUT THE EXPRESS WRITTEN CONSENT OF KML ARCHITECTS, LLC.

PHASE CONSTRUCTION DRAWINGS


Revisions

No	Date	Description

**EXTERIOR
ELEVATIONS**

Issue Date: JANUARY 15, 2025
Project: Crickets Corner Scale: As Noted

Drawing Number
A-202

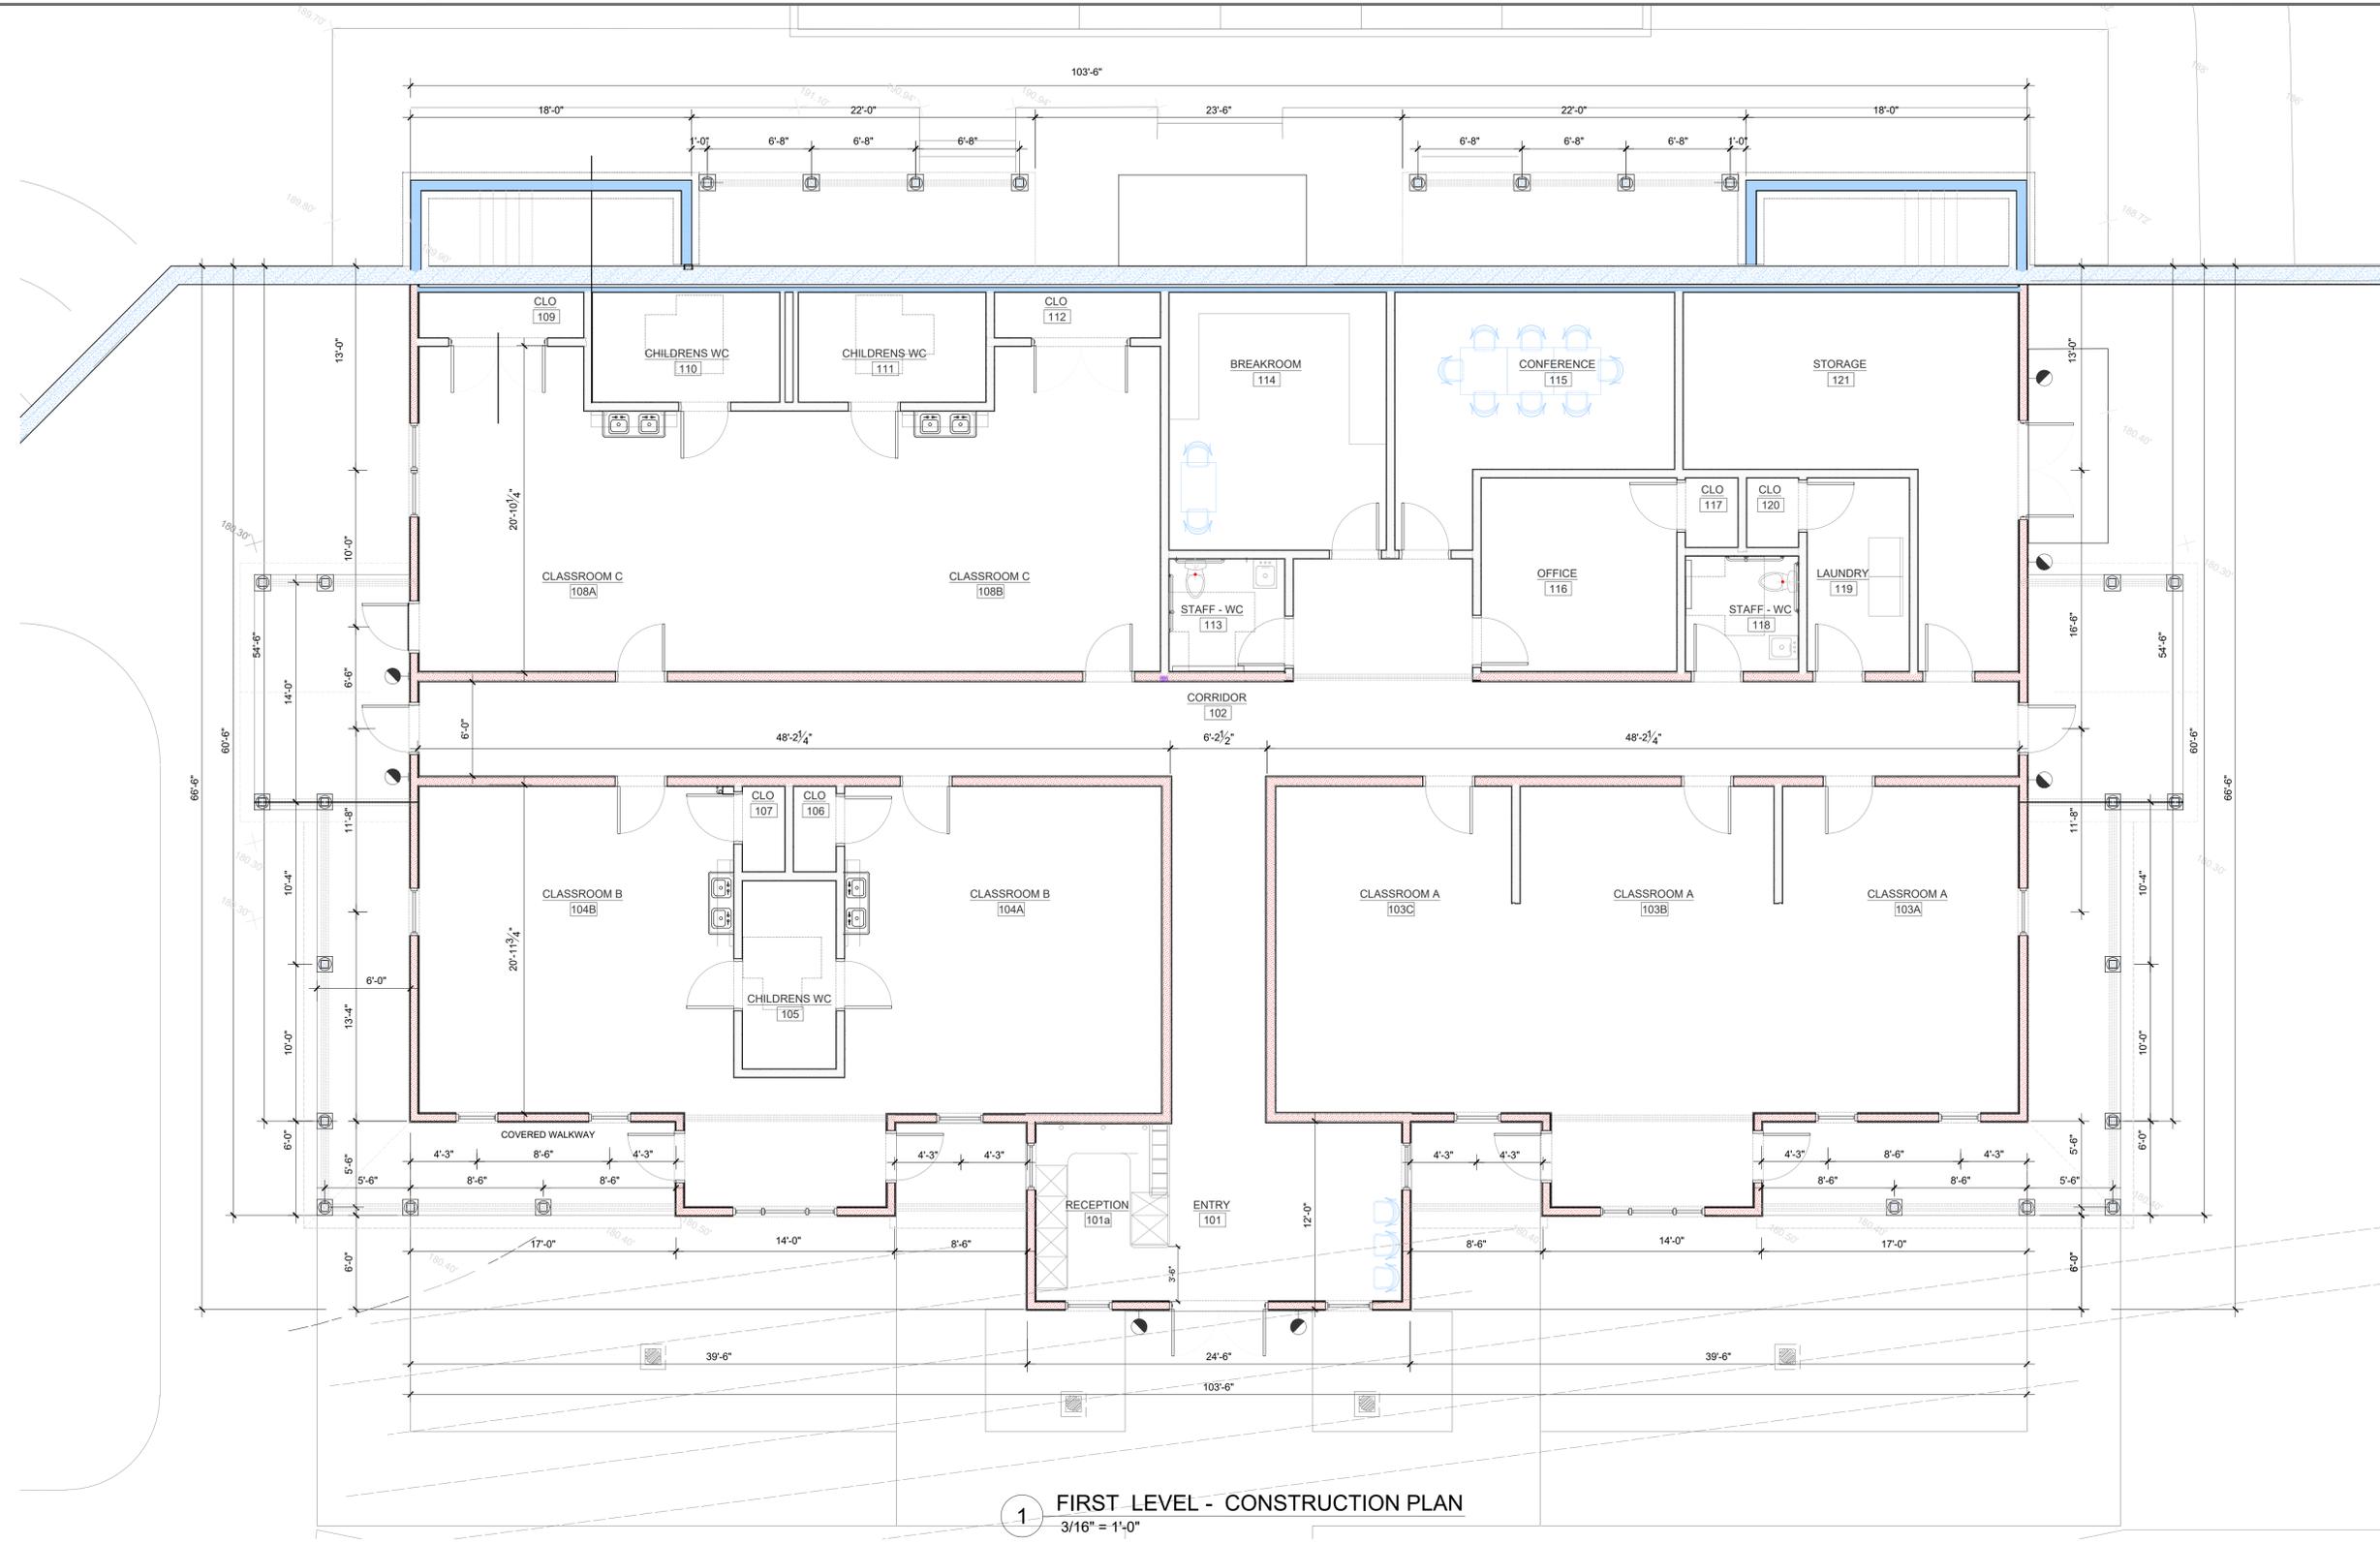

1 FIRST LEVEL - CONSTRUCTION PLAN
3/16" = 1'-0"

PROPOSED DAYCARE & APARTMENTS
Hartford - New London Turnpike
Montville, Connecticut 06370

KML ARCHITECTS
(860) 460-6188
kathymkmlarchitects@gmail.com
kmlarchitects.com
171 Branch Hill Road
Preston, CT 06365-8605

CONTRACTOR SHALL VERIFY ALL DIMENSIONS AND RELATIONS TO OTHER WORK BEFORE FABRICATION AND/OR INSTALLATION. DRAWINGS ARE NOT TO BE SCALED. WRITTEN DIMENSIONS SHALL TAKE PRECEDENCE. ALL NOTES ON THIS DRAWING ARE TYPICAL AND APPLY EQUALLY TO ALL COMPARABLE CONDITIONS. THESE DRAWINGS ARE COPY RIGHT PROPERTY OF KML ARCHITECTS, LLC AND HAVE BEEN SPECIFICALLY PREPARED FOR THE OWNER OF THIS PROJECT AT THIS SITE, AND ARE NOT TO BE DUPLICATED OR USED IN PART OR WHOLE FOR ANY OTHER PURPOSE. PROJECT LOCATION OR OWNER WITHOUT THE EXPRESS WRITTEN CONSENT OF KML ARCHITECTS, LLC.

PHASE **CONSTRUCTION DRAWINGS**


Revisions

No	Date	Description

FIRST LEVEL CONSTRUCTION PLAN

Issue Date: JANUARY 15, 2025
Project: Crickets Corner
Scale: As Noted

Drawing Number
A-101

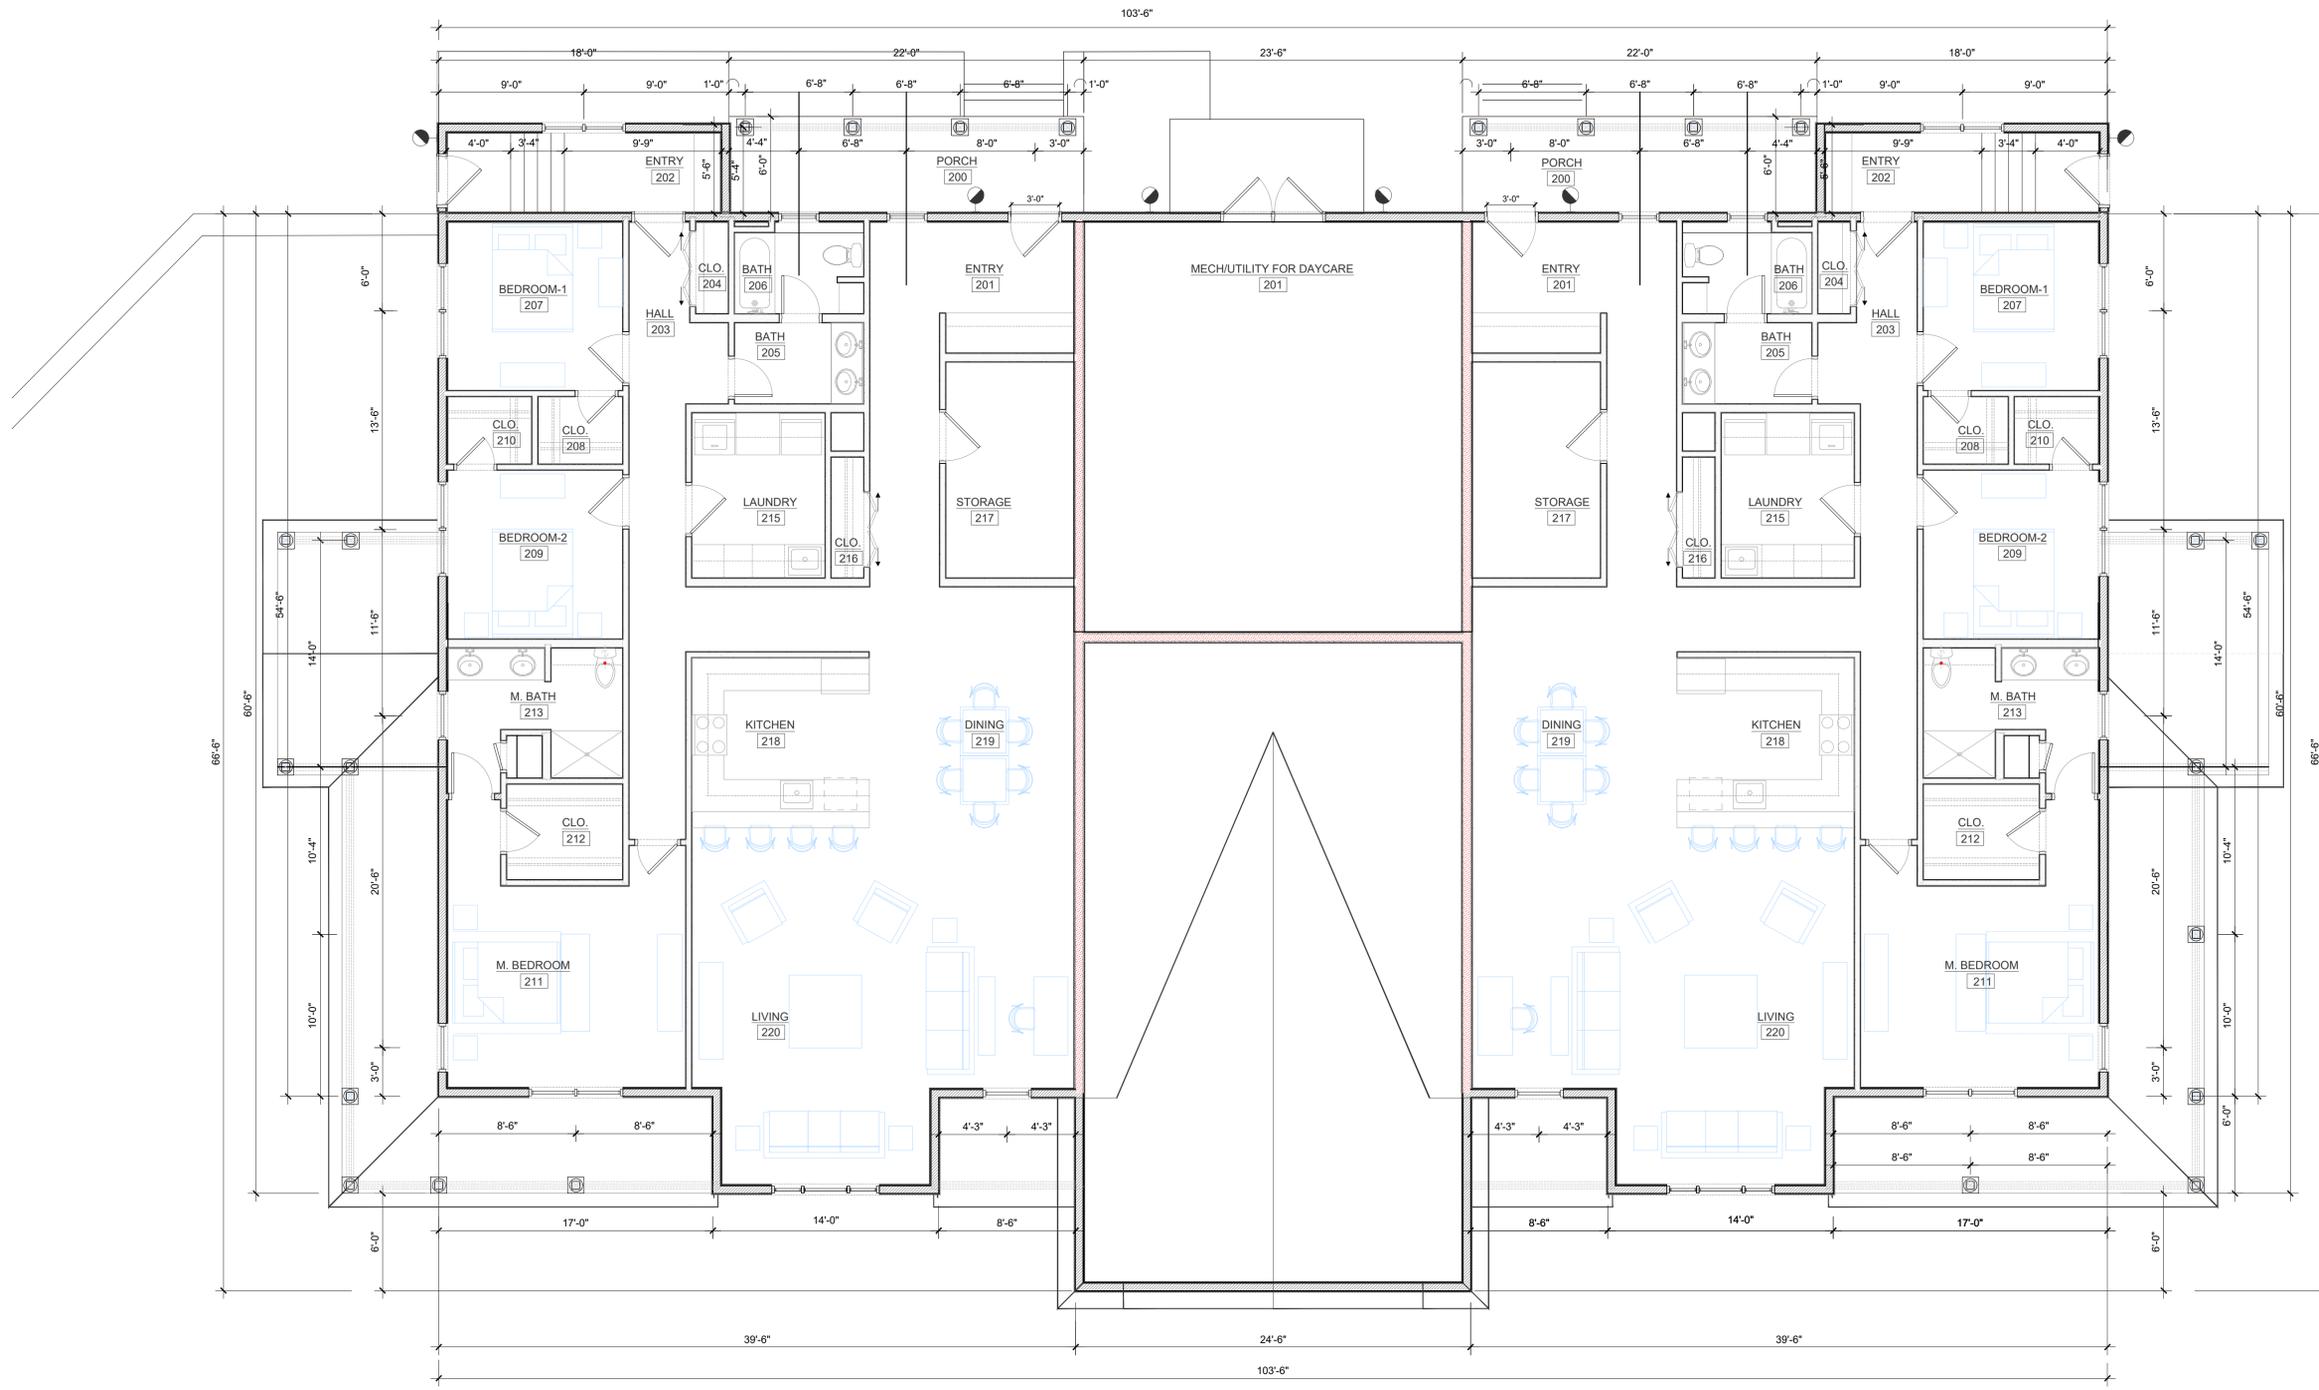

1 FIRST LEVEL - CONSTRUCTION PLAN
3/16" = 1'-0"

PROPOSED DAYCARE & APARTMENTS
Hartford - New London Turnpike
Montville, Connecticut 06370

KML ARCHITECTS
(860) 460-6188
kathy.kmlarchitects@gmail.com
kmlarchitects.com
171 Branch Hill Road
Preston, CT 06365-8605

CONTRACTOR SHALL VERIFY ALL DIMENSIONS AND RELATIONS TO OTHER WORK BEFORE FABRICATION AND/OR INSTALLATION. DRAWINGS ARE NOT TO BE SCALED. WRITTEN DIMENSIONS SHALL TAKE PRECEDENCE. ALL NOTES ON THIS DRAWING ARE TYPICAL AND APPLY EQUALLY TO ALL COMPARABLE CONDITIONS. THESE DRAWINGS ARE COPY RIGHT PROPERTY OF KML ARCHITECTS, LLC AND HAVE BEEN SPECIFICALLY PREPARED FOR THE OWNER OF THIS PROJECT AT THIS SITE, AND ARE NOT TO BE DUPLICATED OR USED IN PART OR WHOLE FOR ANY OTHER PURPOSE. PROJECT LOCATION OR OWNER WITHOUT THE EXPRESS WRITTEN CONSENT OF KML ARCHITECTS, LLC.

PHASE **CONSTRUCTION DRAWINGS**

Revisions

No	Date	Description

SECOND LEVEL CONSTRUCTION PLAN

Issue Date: JANUARY 15, 2025
Project: Crickets Corner
Scale: As Noted

Drawing Number
A-102