NOTES: 1. ALL CATCH BASIN COMPONENTS TO BE PRE-CAST REINFORCED CONCRETE, ABLE TO WITHSTAND THE APPLIED EARTH LOADS WITH AN HS-20 TRUCK LOAD. ALL JOINTS ARE TO BE MORTARED. CATCH BASIN SHALL CONFORM TO ASTM C478.

2. KNOCK OUTS ARE TO BE APPLIED ONLY AS REQ'D TO ACCOMMODATE PIPES LOCATED PER PROJECT DESIGN.

SHALLOW CATCH BASIN DETAIL

N.T.S.


NOTE: TYPE "CL" CATCH BASIN TOP SHOWN.

SEE CATCH BASIN TOP DETAILS (ABOVE)
FOR OTHER CB TOP STYLES.

CATCH BASIN FILTER INSERT NOTES


1.) USE FILTER INSERTS WHERE SHOWN ON DESIGN PLANS
OR AS REQUIRED BY D.P.W. ENGINEERING.
FILTER USED SHALL BE FROM D.P.W. APPROVED SUPPLIERS LIST:
"ULTRA—URBAN FILTER W/SMART SPONGE FILTER MEDIA"
—ABTECH INDUSTRIES, SCOTTSDALE, AZ, 1—800—543—8999
"TRANSPO ENVIROSAFE MODULAR STORMWATER CATCH BASIN FILTER"
—TRANSPO INDUSTRIES, NEW ROCHELLE, NY, 1—914—636—1000
OR OTHER APPROVED FILTER.

- 2.) ALLOW 24" MINIMUM CLEARANCE BETWEEN BOTTOM OF GRATE AND TOP OF PIPE INLET OR OUTLET.
- 3.) INSTALL AND MAINTAIN ACCORDING TO MANUFACTURERS RECOMMENDATIONS.

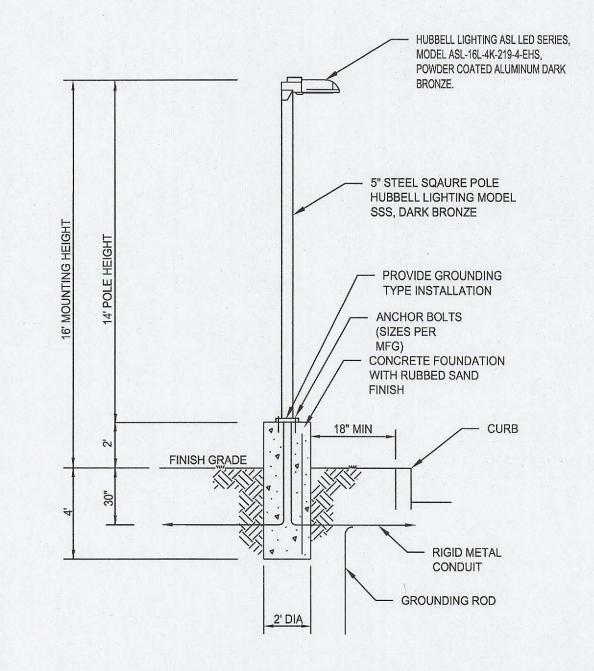


PROPOSED LIGHT POLE - P1


SCALE: NTS

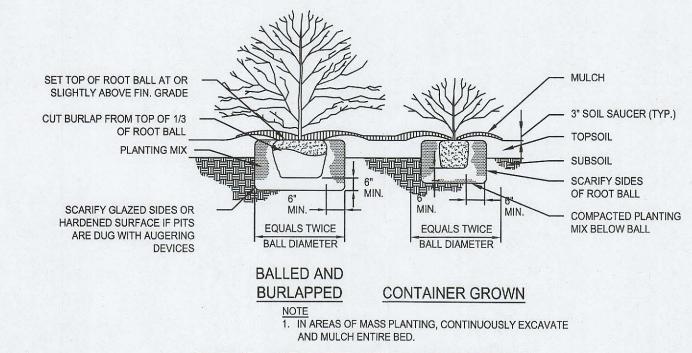

SHRUB / GROUNDCOVER PLANTING

SCALE: NTS

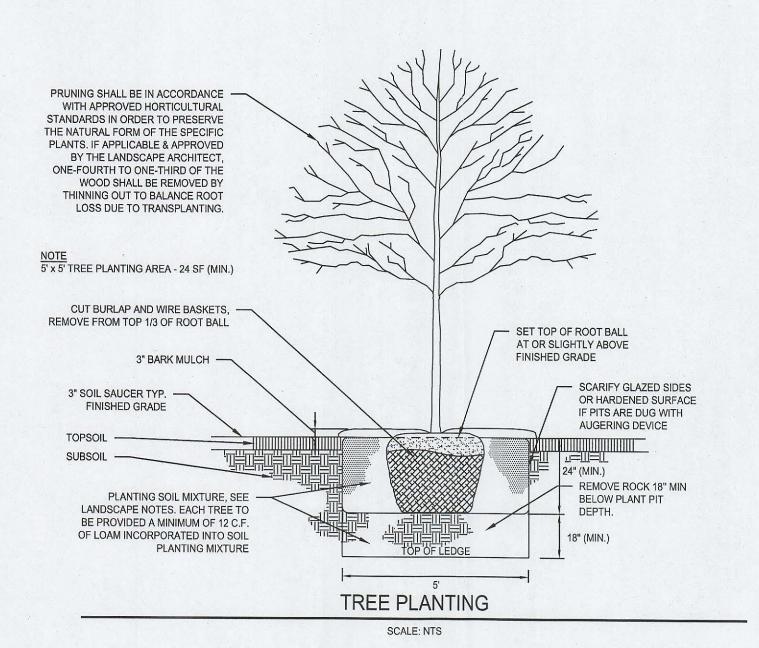


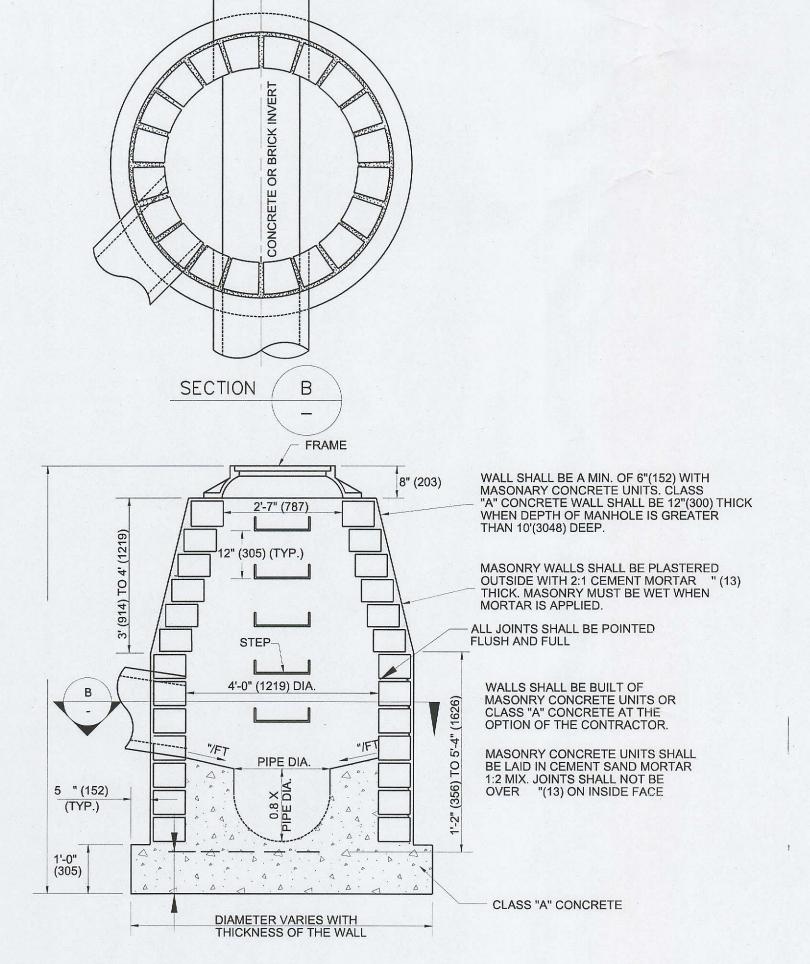

ELEVATION

SANITARY MANHOLE

MASONARY CONCRETE UNIT
OR CLASS "A" CONCRETE

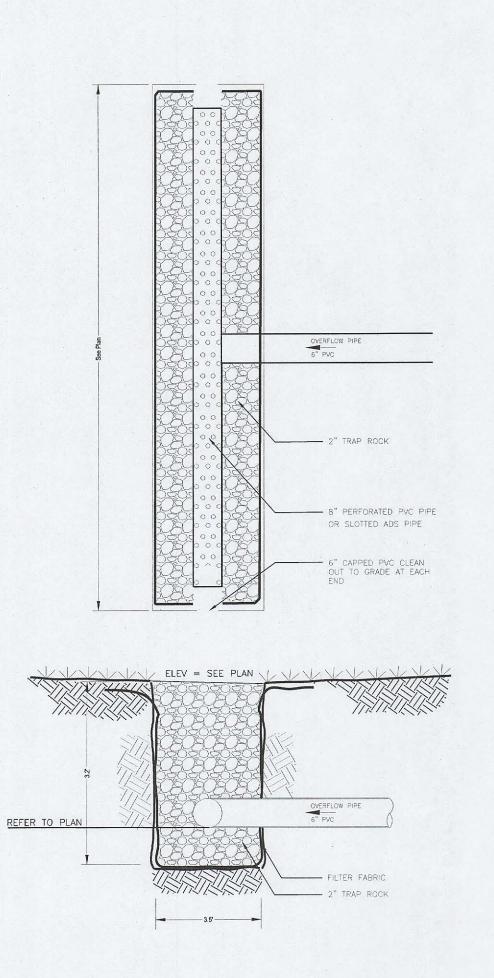

LEVEL SPREADER DETAIL

NOT TO SCALE

APPROVED BY THE MONTVILLE INLAND WETLAND COMMISSION

CHAIRMAN

DATE

APPROVED BY THE MONTVILLE PLANNING AND ZONING COMMISSION

CHAIRMAN

DATE

EXPIRATION DATE

SEC PLAN APPROVAL DATE

OF CONNECTION OF

THIS DRAWING IS THE PROPERTY OF THE ENGINEER. IT HAS BEEN SPECIFICALLY PREPARED FOR THE OWNER FOR THIS PROJECT AT THIS SITE AND IS NOT TO BE USED FOR ANY OTHER PURPOSE, LOCATION OR OWNER WITHOUT WRITTEN CONSENT OF THE ENGINEER.

FULLEN ENGINEENING

G LAND SURVEYING

525 JOHN STREET BRIDGEPORT, CT. 06604 Office (203) 333-9465 fax (203) 336-1769 e-mail Info@FullerSurveyors

MADISON PLACE
LUXURY TOWNHOUSE DEVELOPMEN
18 POWERHOUSE ROAD
MONTVILLE, CONNECTICUT

Job Number: FE24-1889

Job Start Date: 3/20/24

 Staff Comments
 03/07/25

 Staff Comments
 02/21/25

 Submission
 02/11/25

 Staff Review
 01/15/25

Drawn By: Checked By: D.R.R. J.E.Q.

Sheet Title:

DETAIL SHEET

Scale:

Sheet Number:

C-6.3