

BUILDING RENOVATION FOR:

303 ROUTE 32

MONTVILLE, CT
 State Project#: Optional
 Project#: 2291



Revisions


Issue Dates:



ISSUED FOR PERMIT
 NOVEMBER 30, 2022

**FIRST FLOOR PLAN - NORTH
 BLDG**

A1.1-N

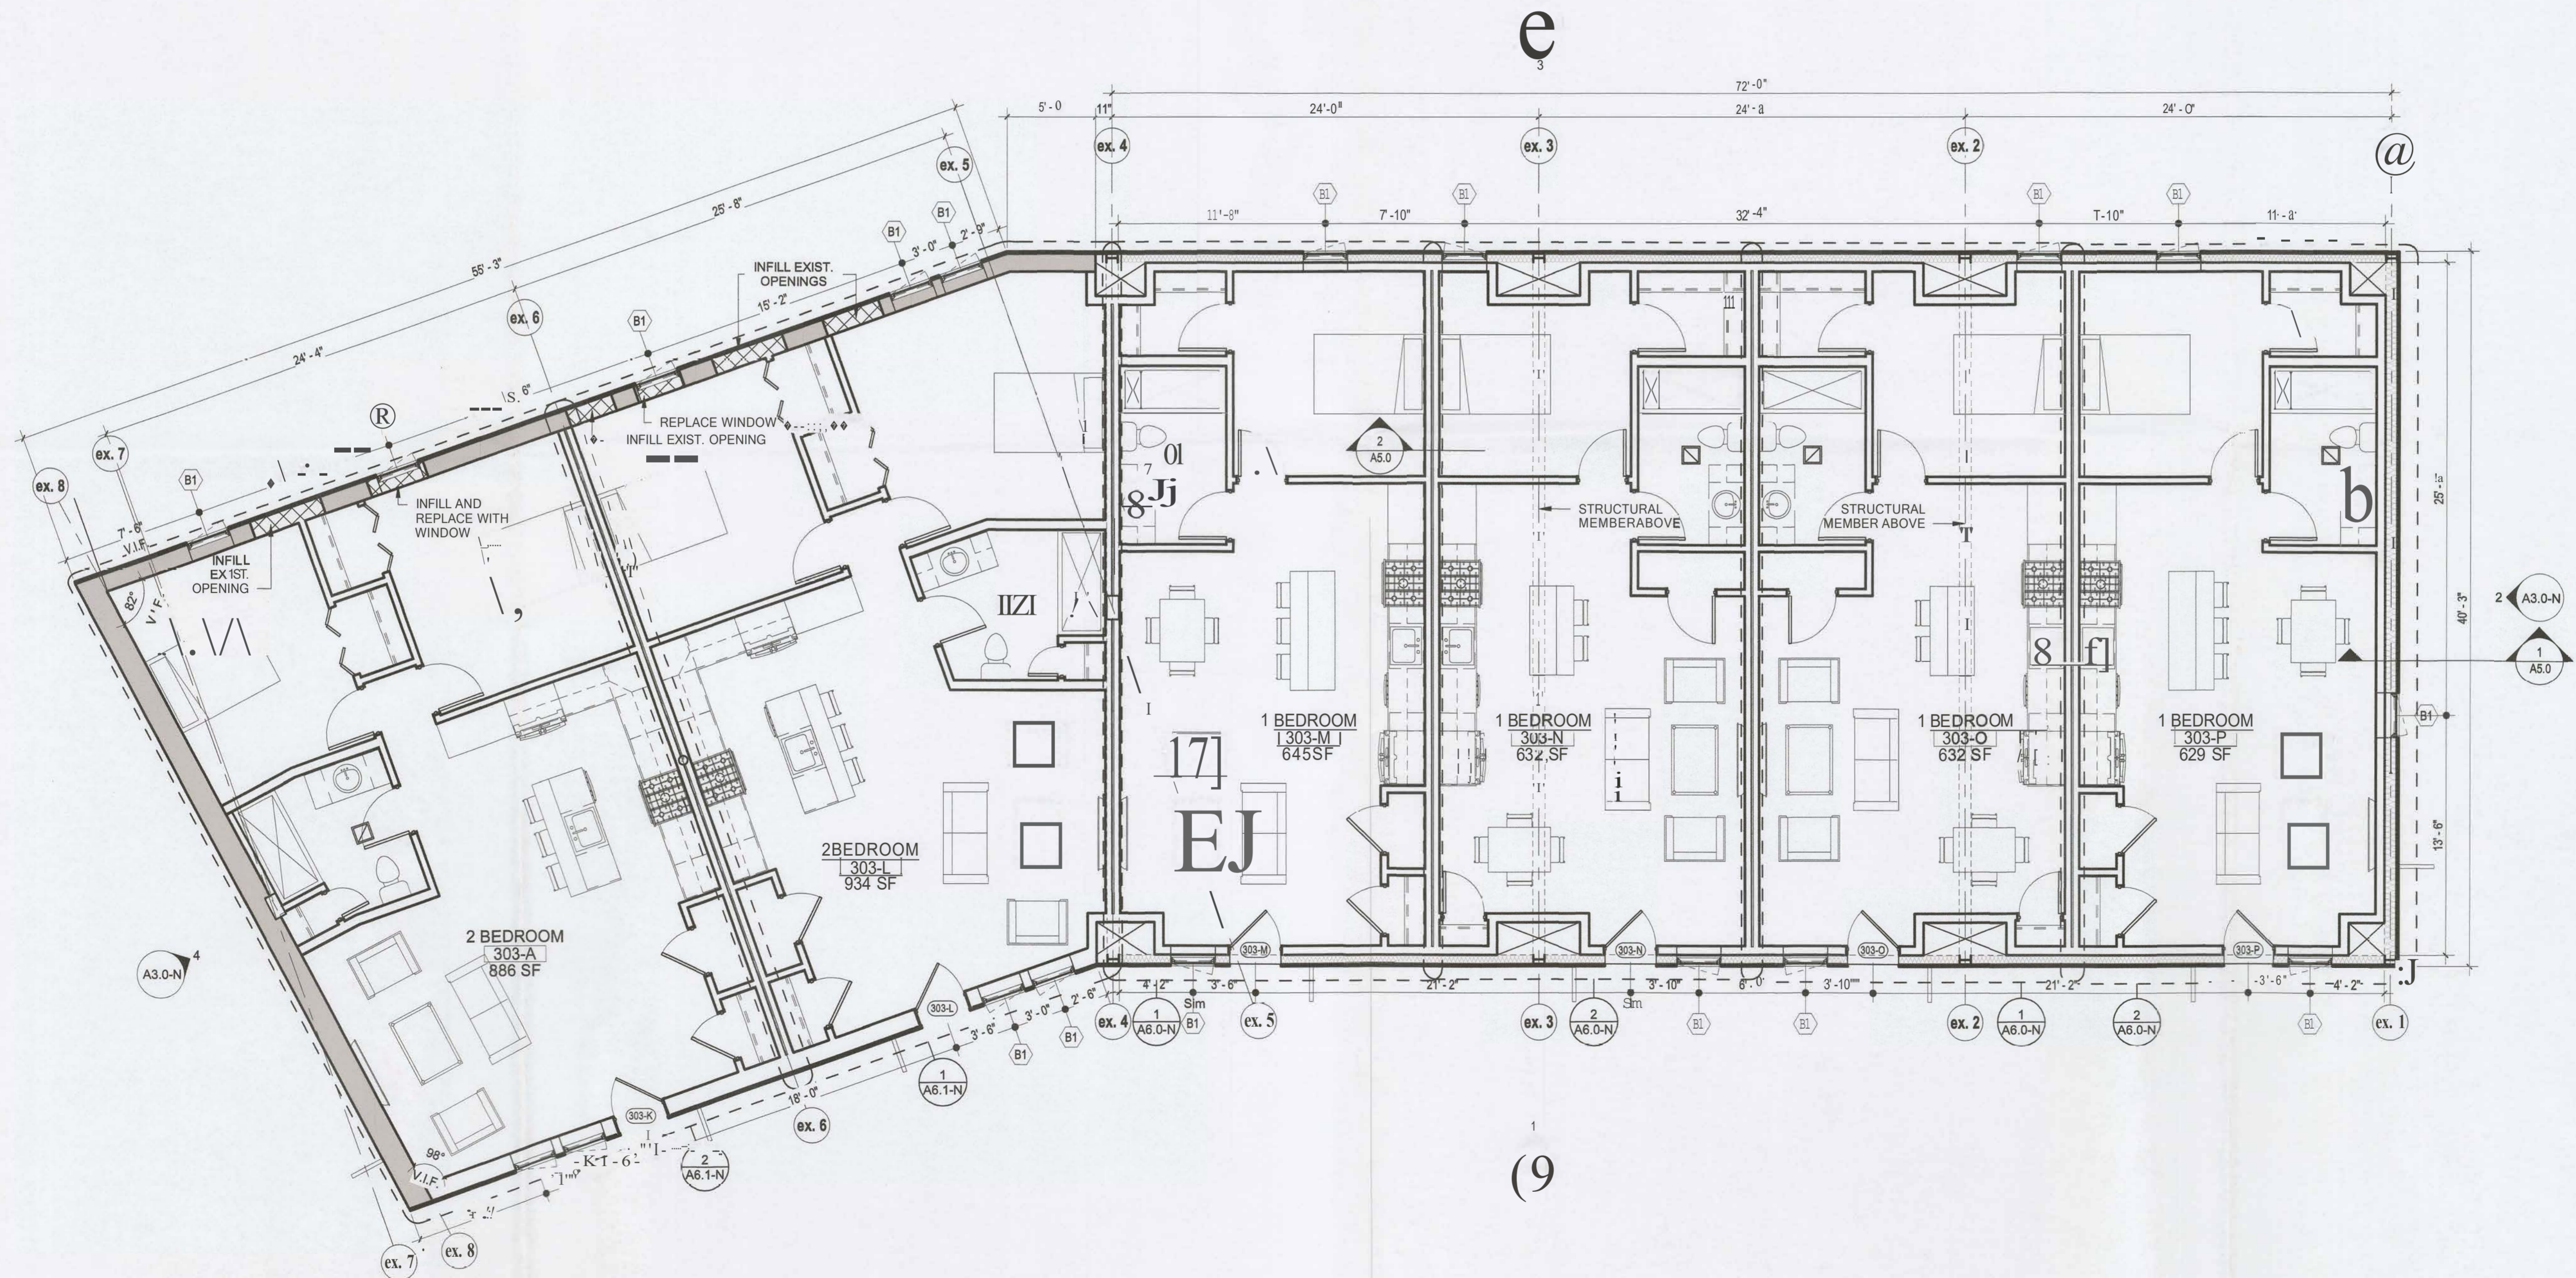

BLDG - STRUCTURAL LAYOUT

303 ROUTE 32 (2291) NORTH BLDG

BUILDING RENOVATION FOR:

303 ROUTE 32

MONTVILLE, CT

State Project#: Optional
Project#: 2291

Revisions


Issue Dates:



ISSUED FOR PERMIT
NOVEMBER 30, 2022


**NORTH BLDG - EXTERIOR
ELEVATIONS**

A3.0-N

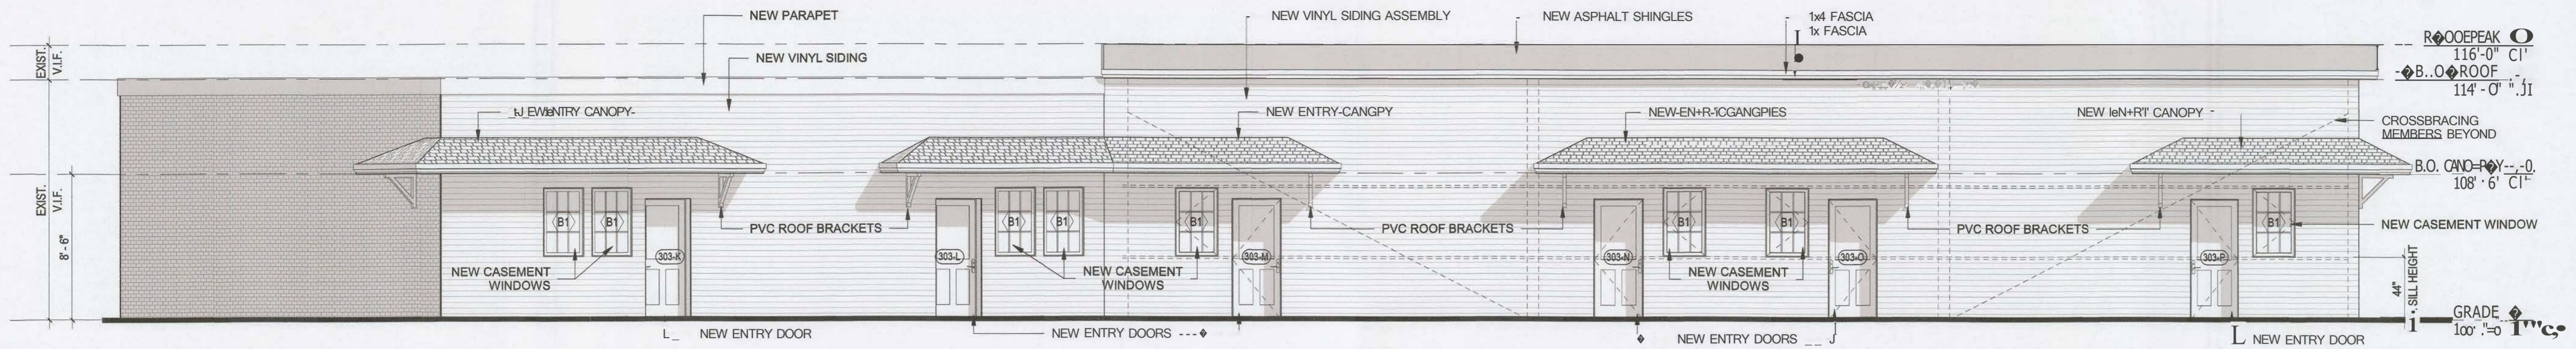

1 SOUTH-WEST ELEVATION

A3.0-N 3/16" = 1'-0"

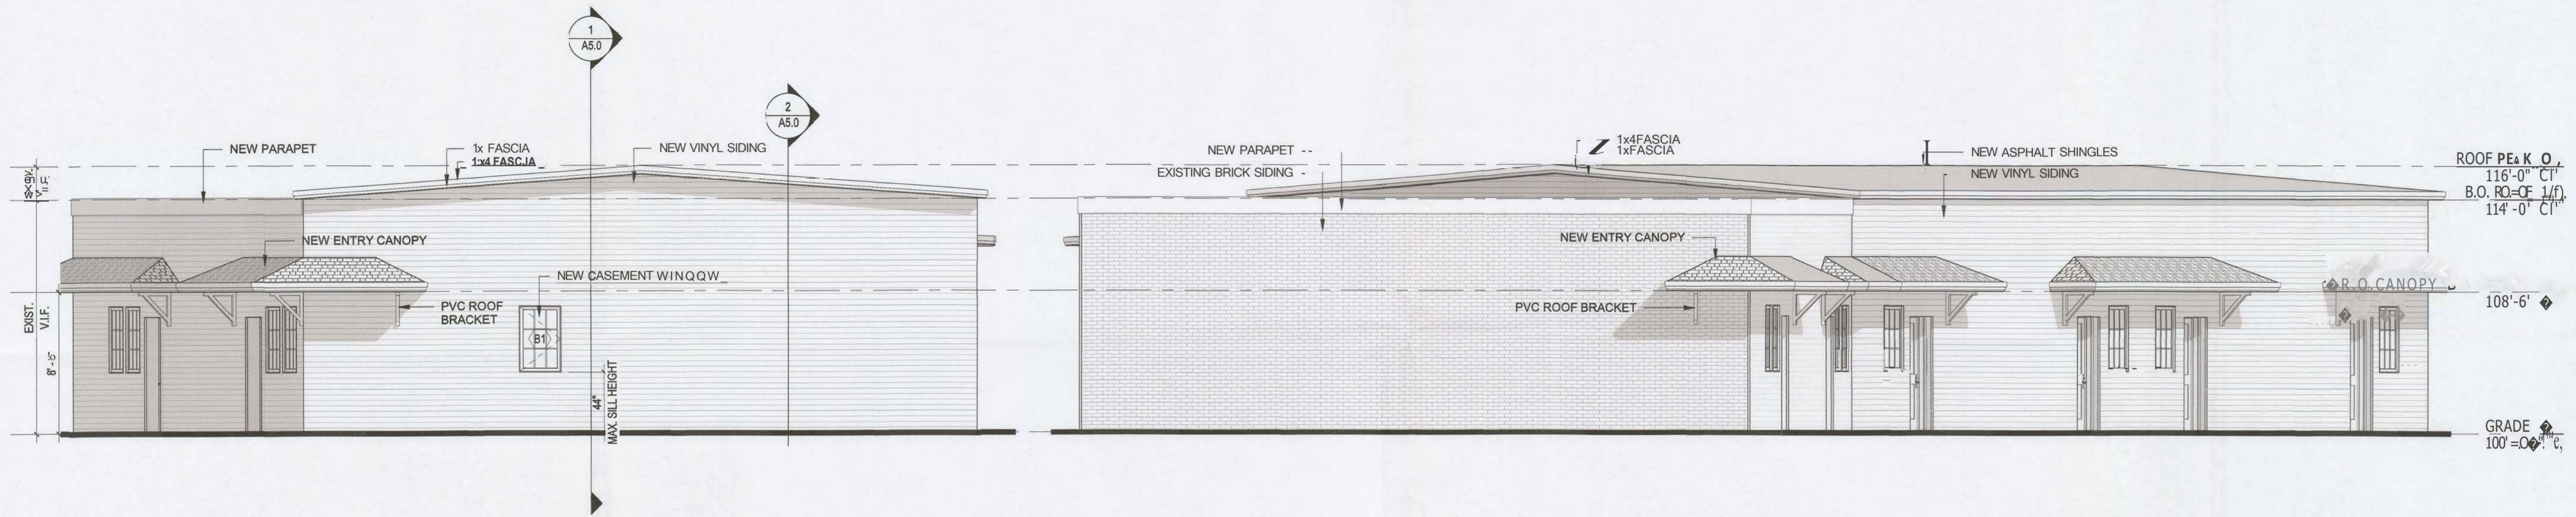

2 SOUTHEAST ELEVATION

A3.0-N 3/16" = 1'-0"

@ ; !a.ELEVATION



3 NORTHEAST ELEVATION

A3.0-N 3/16" = 1'-0"