
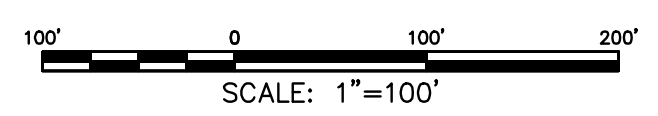


DRAINAGE AREA 1
=5.3 ACRES

DRAINAGE AREA 2
=4.9 ACRES

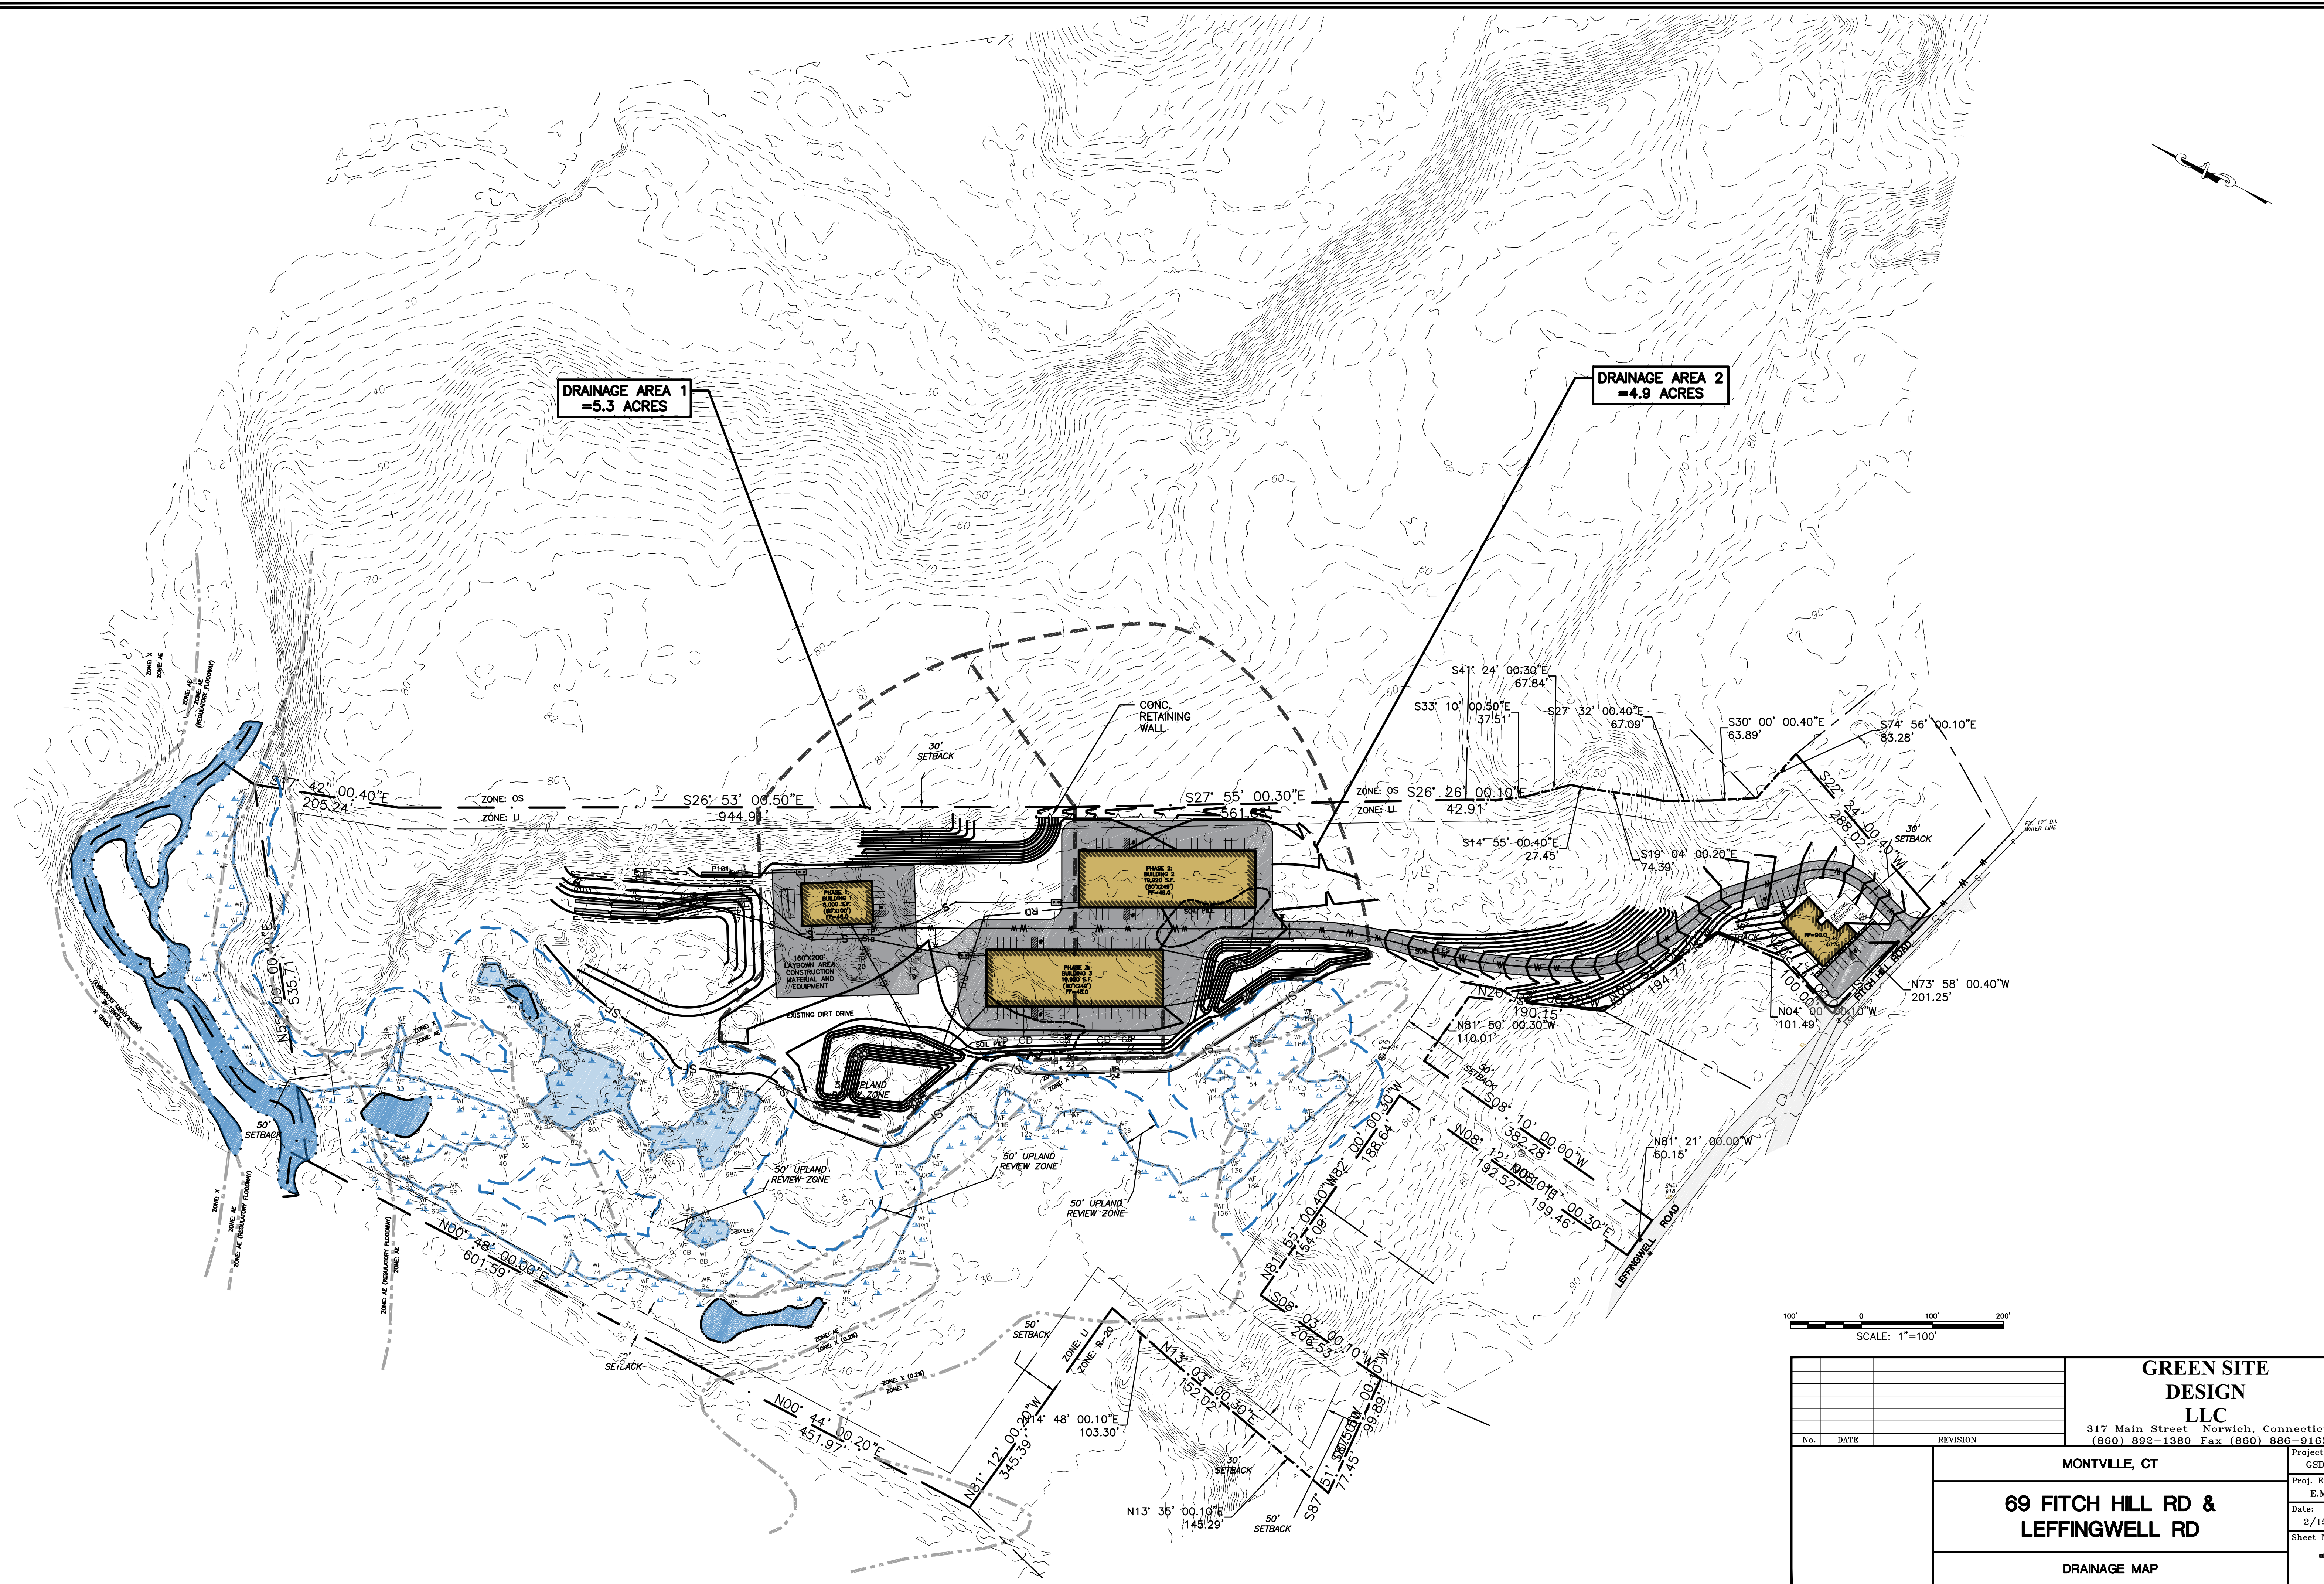

| | | | | | |
|--|--|--|---|--|-----------------------|
| | | | GREEN SITE DESIGN LLC | | Project No. GSD-68 |
| | | | 317 Main Street Norwich, Connecticut (860) 882-1380 Fax (860) 886-9165 | | |
| | | | MONTVILLE, CT | | Date: 2/15/23 |
| | | | 69 FITCH HILL RD & LEFFINGWELL RD | | Sheet No. 1 |
| | | | DRAINAGE MAP | | |