
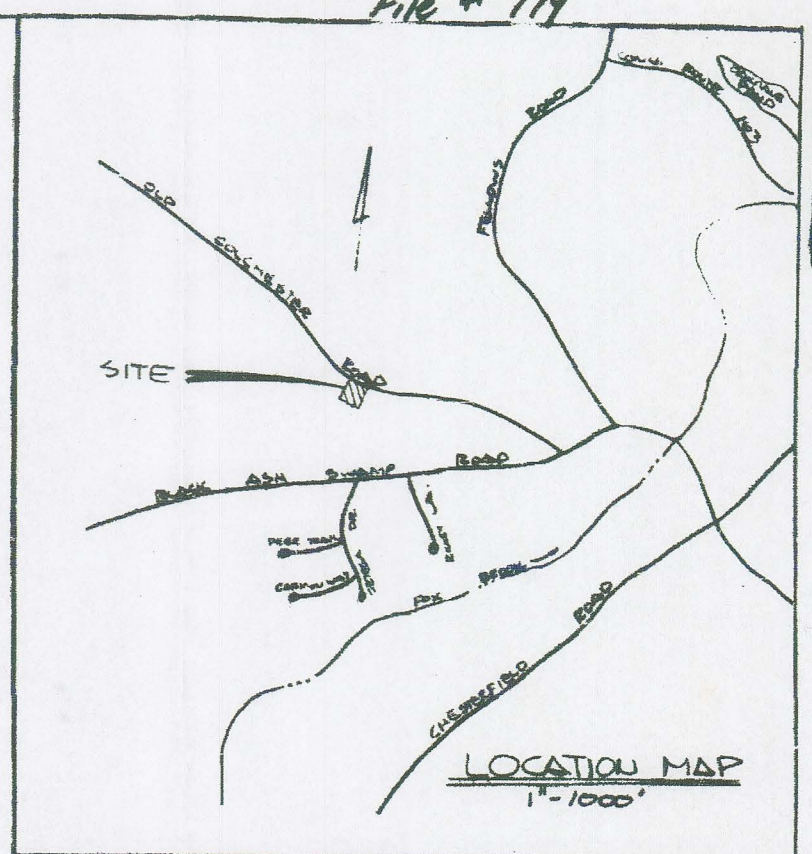


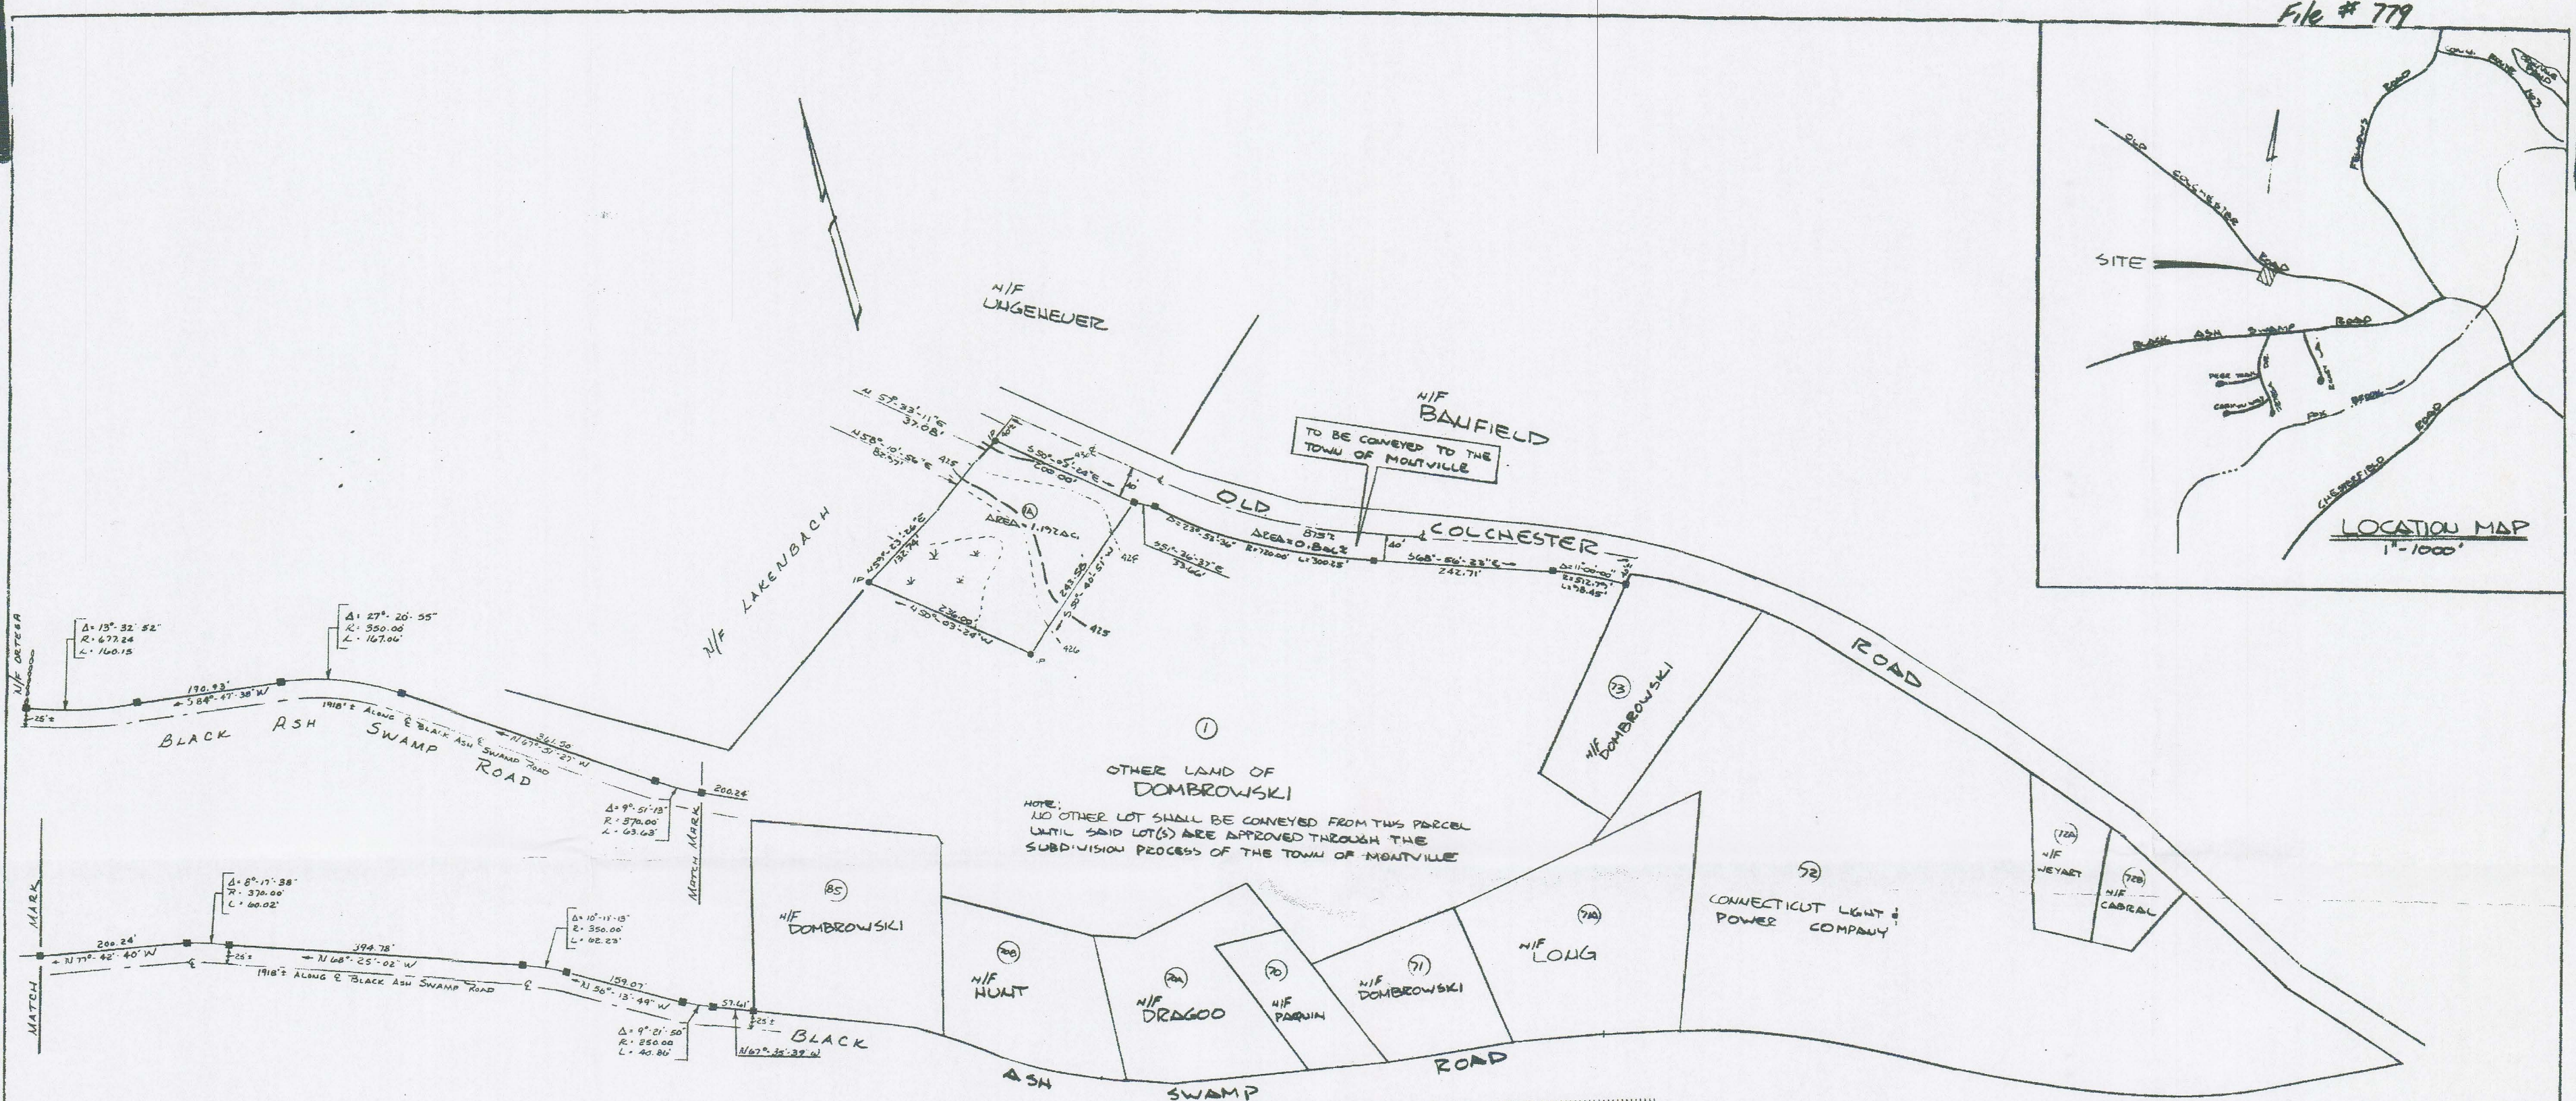

APPROVED BY THE CHAIRMAN OF THE MONTVILLE WATER POLLUTION CONTROL AUTHORITY, THE PUBLIC WORKS DIRECTOR, THE HEALTH OFFICER, AND THE FIRST SELECTMAN

Edward McLaughlin 3/26/85
SIGNATURE DATE
CHAIRMAN W.P.C.A.

Raymond Nofly 4/10/85
SIGNATURE DATE
PUBLIC WORKS DIRECTOR

John M. Lerner 4/10/85
SIGNATURE DATE
HEALTH OFFICER

APPROVED BY THE MONTVILLE ZONING & PLANNING COMMISSION

Charles Kunkin 3-26-85
SIGNATURE DATE
FIRST SELECTMAN

REQUIREMENT FOR SIDEWALKS WAIVED

Charles Kunkin 3-26-85
SIGNATURE DATE

COMPLETION OF ALL WORK

Charles Kunkin 3-26-85
SIGNATURE DATE

TIE IN TO THE CONNECTICUT COORDINATE SYSTEM WAIVED

Charles Kunkin 3-26-85
SIGNATURE DATE

Received For Record
May 10, 1985 at 3:45 PM.
Margaret C. Skinner
Town Clerk

PASSIVE SOLAR ENERGY TECHNIQUES AS PRESCRIBED BY LAW HAVE BEEN CONSIDERED IN DEVELOPMENT OF THIS PLAN

Stanley Dombrowski 3-26-85
SIGNATURE DATE
STANLEY DOMBROWSKI

John Kopko Jr. 3/26/85
SIGNATURE DATE
JOHN KOPKO JR., C.L.S.

- NOTES:
- 1) PROPERTY ZONED RA-40
 - 2) LOT NUMBERS PER TOWN OF MONTVILLE AND DEEDS
 - 3) CONTOURS REFER TO APPROX. NGVD DATUM
 - 4) ALL MONUMENTS WILL BE SET WITHIN 60 DAYS OF APPROVAL BY THE PLANNING AND ZONING COMMISSION

LEGEND

- MONUMENT
- IRON PIPE
- CONTOUR
- WETLANDS



I HEREBY CERTIFY THAT THIS MAP AND SURVEY WERE PREPARED IN ACCORDANCE WITH THE STANDARDS OF A CLASS A-E SURVEY AS DEFINED IN THE RECOMMENDED CODE OF PRACTICE FOR STANDARDS OF ACCURACY OF SURVEYS AND MAPS, ADOPTED DEC. 10, 1975 AS AMENDED BY THE CONN. ASSOCIATION OF LAND SURVEYORS, INC.

JOHN KOPKO JR.
L.S.# 12801

OWNER & SUBDIVIDER
STANLEY DOMBROWSKI
9550 OLD COLCHESTER RD.
OAKDALE, CONN. 06370

DOMBROWSKI SUBDIVISION II
PREPARED FOR
STANLEY DOMBROWSKI
OLD COLCHESTER RD.
SCALE 1"=100'
MONTVILLE, CONN.
DEC., 1984

JOHN KOPKO JR. & ASSOCIATES
OAKDALE, CONN.
SHEET # 1 OF 2