
BLAIS ROAD

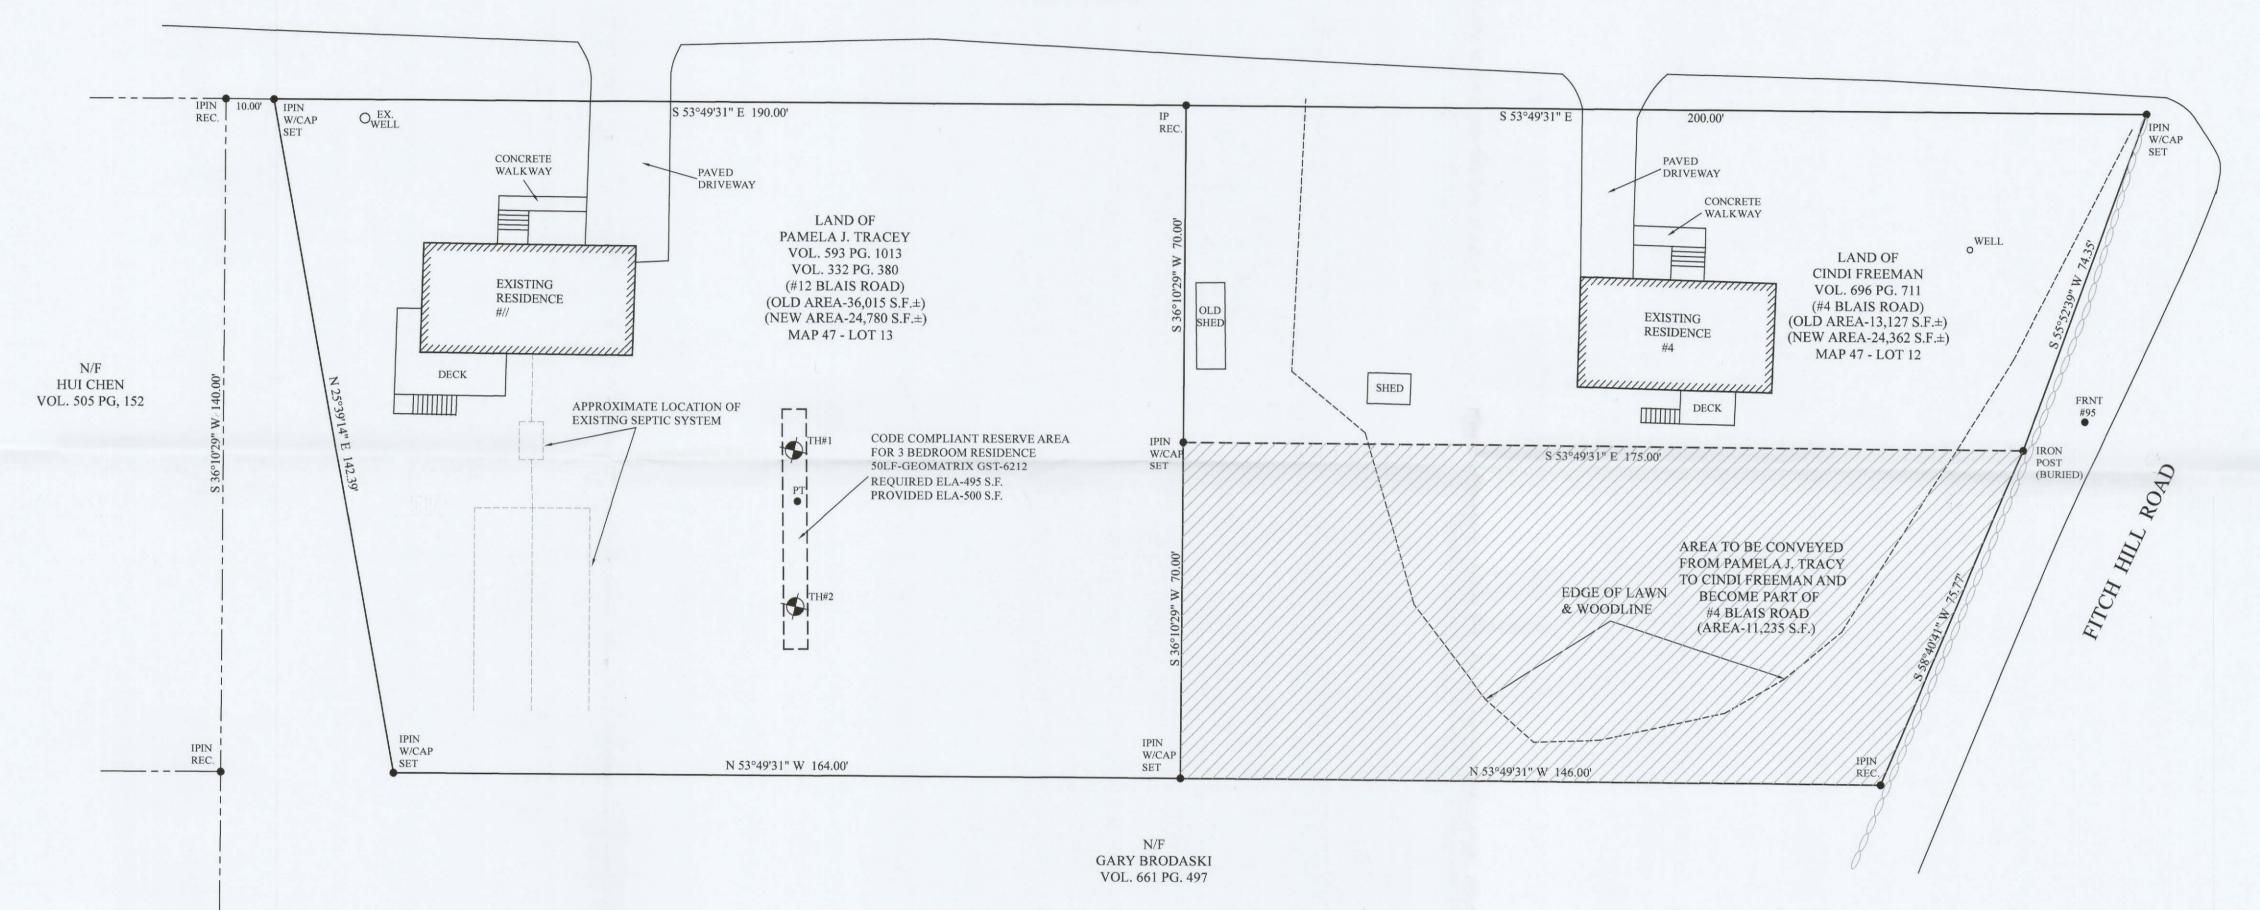

TEST HOLE DATA WITNESSED BY DONOVAN MOE UNCAS HEALTH DISTRICT - 10/16/24

TH#1 - 0"-12" TOPSOIL - 12"-38" BROWN SANDY LOAM - 38"-78" GRAY COMPACT MOTTLED SANDY HARDPAN NO WATER MOTTLING@38" NO LEDGE ROOTS TO 30"

TH#2 - 0"-6" TOPSOIL - 6"-30" BROWN SANDY LOAM - 30"-70" GRAY COMPACT MOTTLED SANDY HARDPAN NO WATER MOTTLING@30" NO LEDGE

PERC TEST DATA WITNESSED BY ADVANCED SURVEYS - 10/16/24

> PERC
> DEPTH - 22"
> PRESOAK - 1:10
> 2:20 - 6"
> 2:30 - 9"
> 2:40 - 11"
> 2:50 - 13 1/4"
> 3:00 - 15"
> 3:10 - 16 1/4"
> 3:20 - 17 1/2" PERC RATE - 8 MINUTES PER INCH

MLSS CALCS & DESIGN

RESERVE AREA 3 BEDROOM RESIDENCE **SLOPE 7.0%** PERC RATE - 1" IN 8 MINUTES RECEIVING SOIL DEPTH (AVG.) 34" (HF) 26 X (FF) 1.50 X (PF) 1.0 = 39.0' MLSS REQUIRED - 39.0 MLSS PROVIDED 50' 3 BEDROOM HOUSE REQUIRES 495 S.F. OF EFFECTIVE LEACHING AREA USE 50 FEET OF GEOMATRIX-GST 6212 (12" DEPTH) (50 X 10.0 = 500 S.F.)USE 1,000 GAL. 2 COMPARTMENT SEPTIC TANK W/ OUTLET FILTER DEVICE

VARIANCE NOTE:

A VARIANCE IS REQUESTED FROM ZONING REGULATIONS SECTION 8.4 (MINIMUM LOT SIZE) TO REDUCE THE AREA OF #12 BLAIS ROAD BY 11,235 S.F. FROM 36,015 S.F TO 24,780 S.F.

- 1. THIS SURVEY HAS BEEN PREPARED PURSUANT TO THE REGULATIONS OF CONNECTICUT STATE AGENCIES SECTIONS 20-300b-1 THROUGH 20-300b-20 AND THE "STANDARDS FOR SURVEYS AND MAPS IN THE STATE OF CONNECTICUT" AS ADOPTED BY THE CONNECTICUT ASSOCIATION OF LAND SURVEYORS, INC. ON SEPTEMBER 26, 1996, IT IS A PROPERTY SURVEY BASED ON A RESURVEY AND CONFORMS TO HORIZONTAL ACCURACY CLASS A-2.
- 2. FOR SUBJECT PROPERTY REFERENCE IS MADE TO THE TOWN OF MONTVILLE LAND
- RECORDS VOLUME 593 PAGE 1013 & VOLUME 382 PAGE 482. 3. TOTAL AREA OF PROPERTY - 36,015 SQUARE FEET± (0.83 ACRES±).
- 4. THE PROPERTY IS LOCATED IN ZONING DISTRICT R-40.

MAP REFERENCES:

- PLAN OF BUILDING LOTS OWNED BY AIME BLAIS, APRIL 1957, SCALE: 1 INCH = 50 FEET, PREPARED BY GEO. E. PITCHER & SON.
- 2. MAP SHOWING LAND TO BE CONVEYED BY WILLIAM SAGE, MONTVILLE, CONN., SCALE: 1"=40 FT., OCT. 1972, PREPARED BY JAMES F. MCNALLY.
- 3. PROPERTY SURVEY PROPERTY OF CITIZENS BANK OF CONNECTICUT, BLAIS ROAD, MONTVILLE, CONNECTICUT, SCALE: 1"=20', NOVEMBER 1998, PREPARED BY TOTAL TECHNOLOGY, INC.



PROJECT NO.		23-082	PROPERTY SURVEY PREPARED FOR
DRAWN BY:		R.A.D.	
DATE:		7/18/23	
SCALE:		1"=20'	PAMELA J. TRACEY
SHEET		1 0F 1	
REVISIONS			#12 BLAIS ROAD & FITCH HILL ROAD
9/24/24	VARIANCE REQUESTED 9/24/24 BOUNDARY LINE ADJUSTMENT		MONTVILLE, CONNECTICUT
10/20/24 TESTHOLES & RESERVE AREA		& RESERVE AREA	
			ADVANCED SURVEYS, LLC.
20	10 (20	43 Flyers Drive, Norwich, CT 06360 W

Phone (860)639-8928

GRAPHIC SCALE IN FEET


LEGEND: VOL. VOLUME PAGE NOW OR FORMERLY S.F. SQUARE FEET IRON PIPE IPIN IRON PIN REC. RECOVERED CB CATCH BASIN

CONNECTICUT LIGHT & POWER

SOUTHERN NEW ENGLAND TELEPHONE

CL&P

SNET

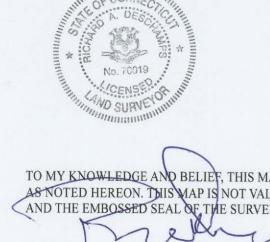

RICHARD A. DESCHAMPS L.S. #70019

TO MY KNOWLEDGE AND BELIEF, THIS MAP IS SUBSTANTIALLY CORRECT AS NOTED HEREON. THIS MAP IS NOT VALID WITHOUT A LIVE SIGNATURE

DATE