

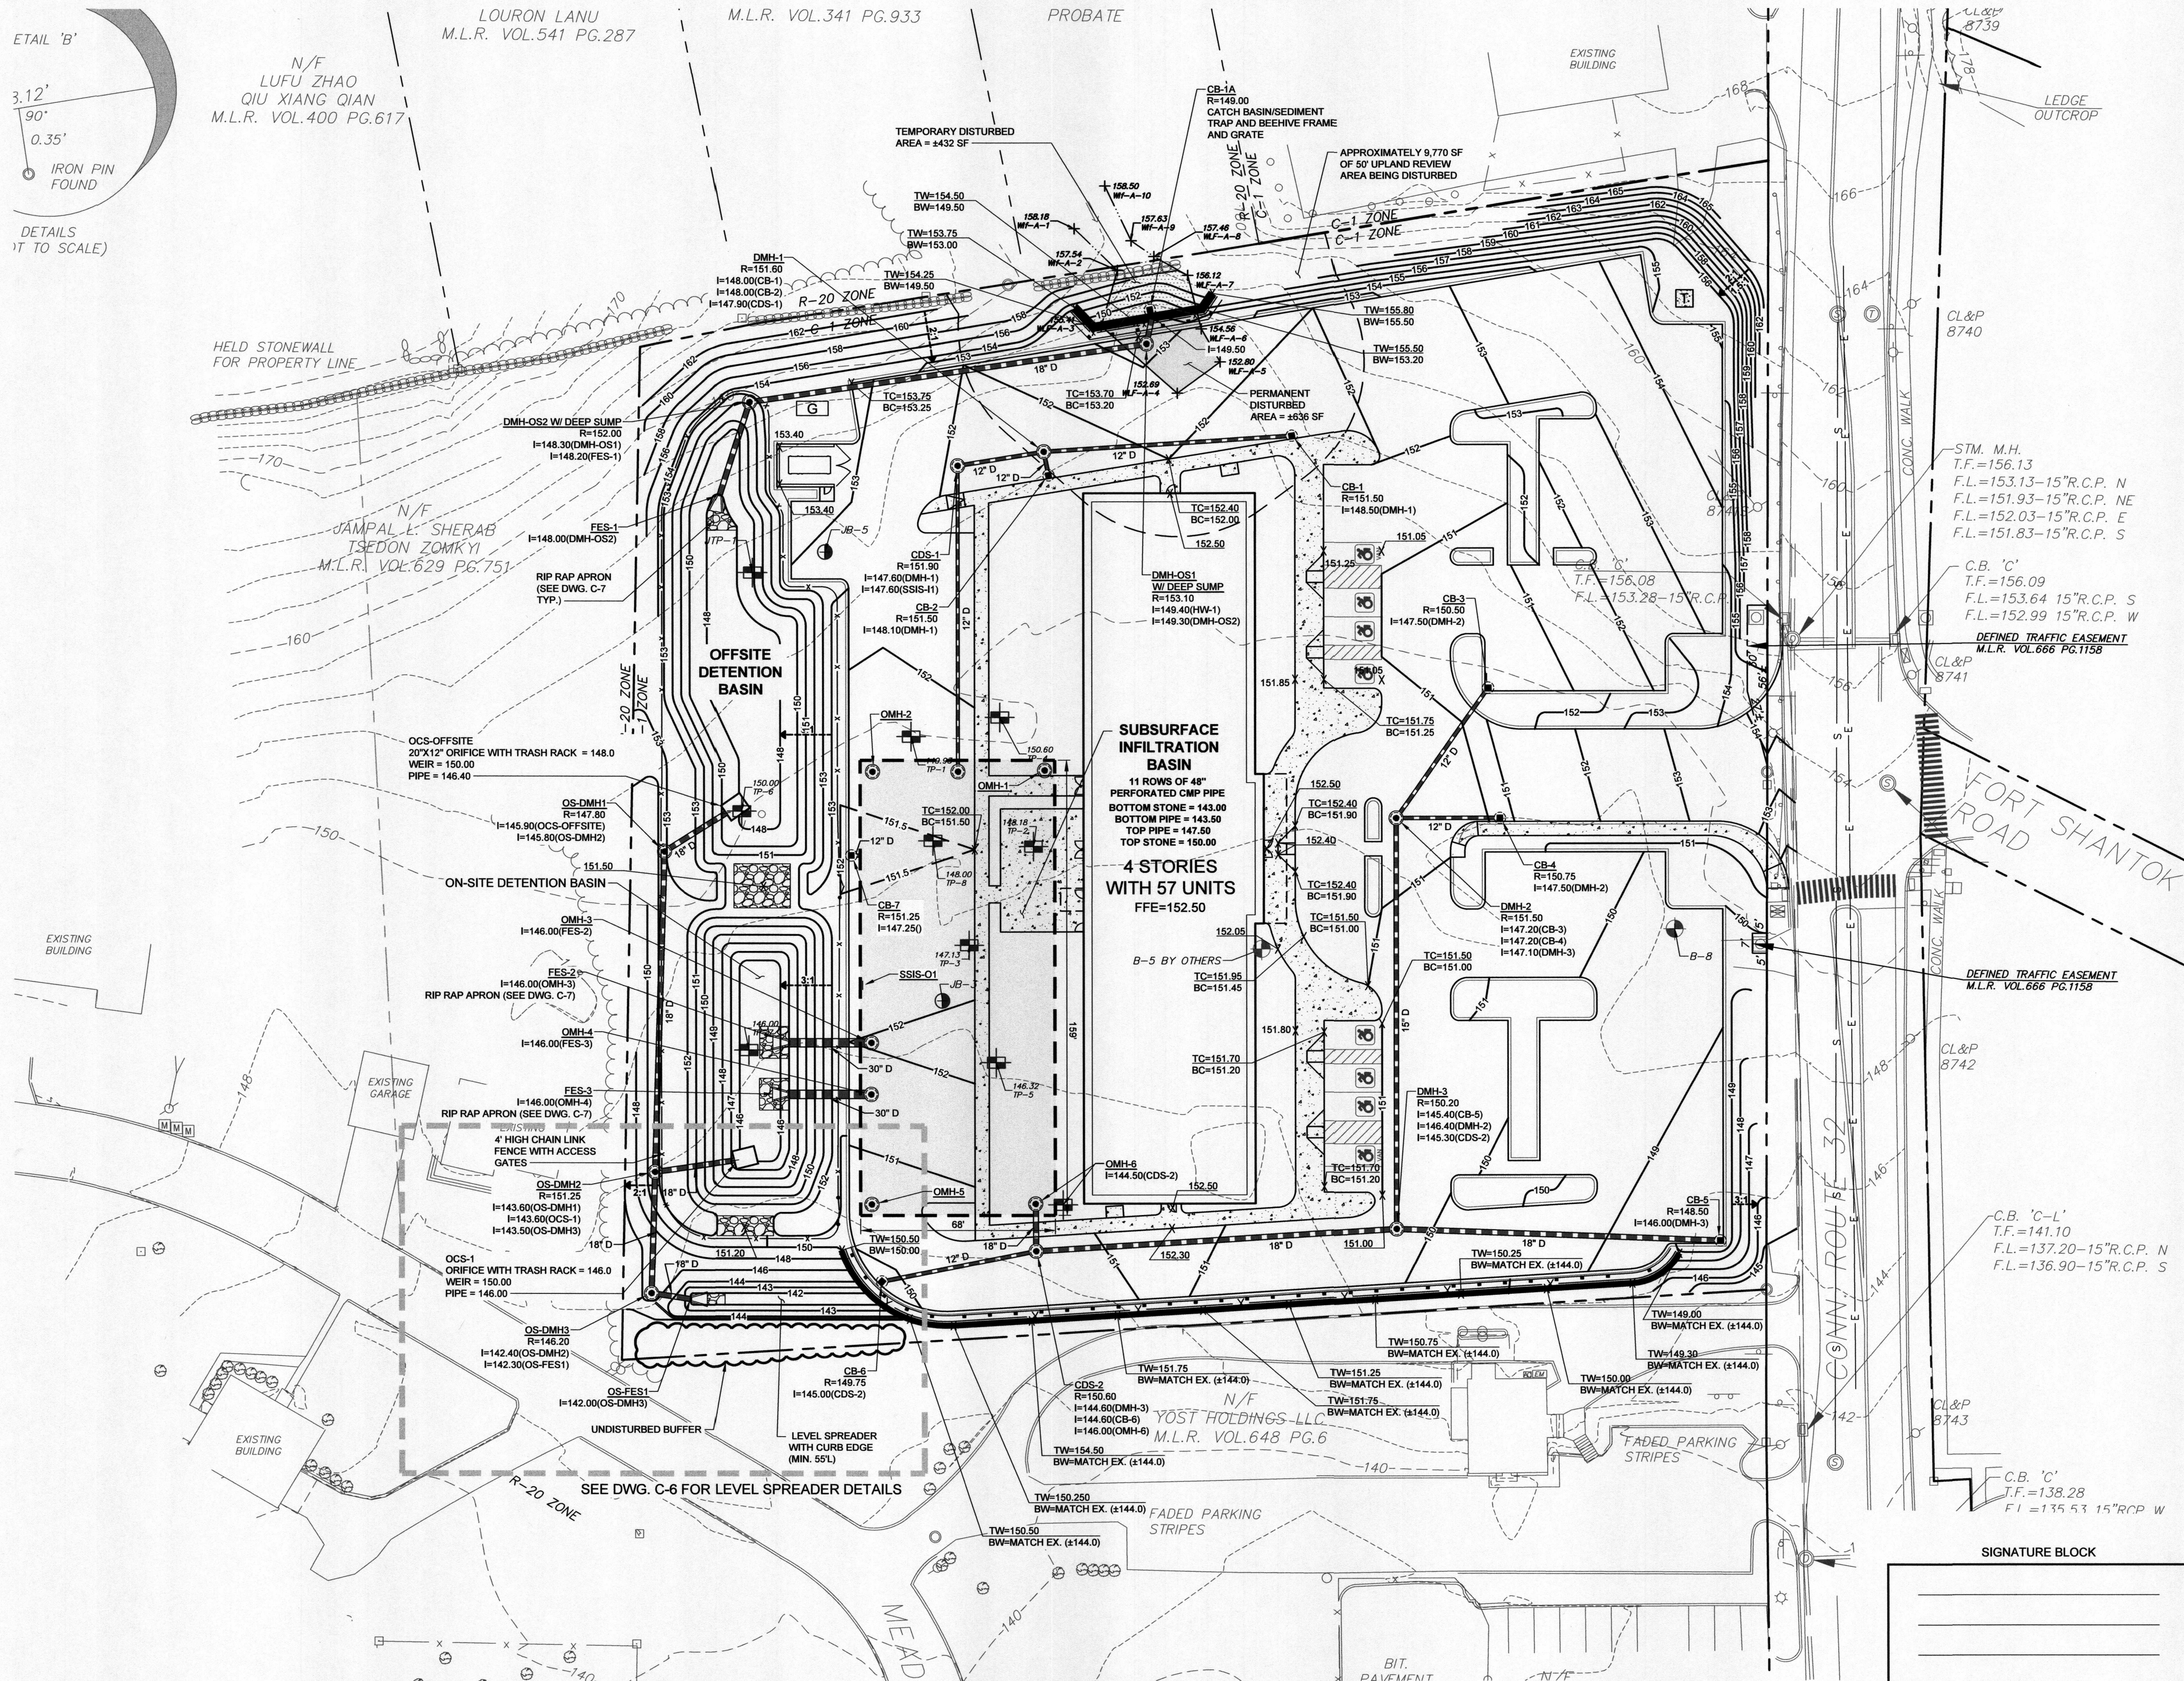
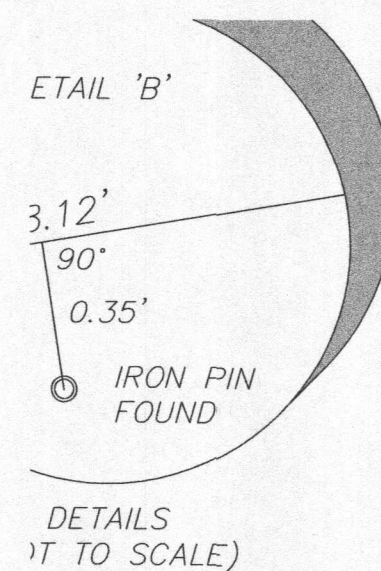


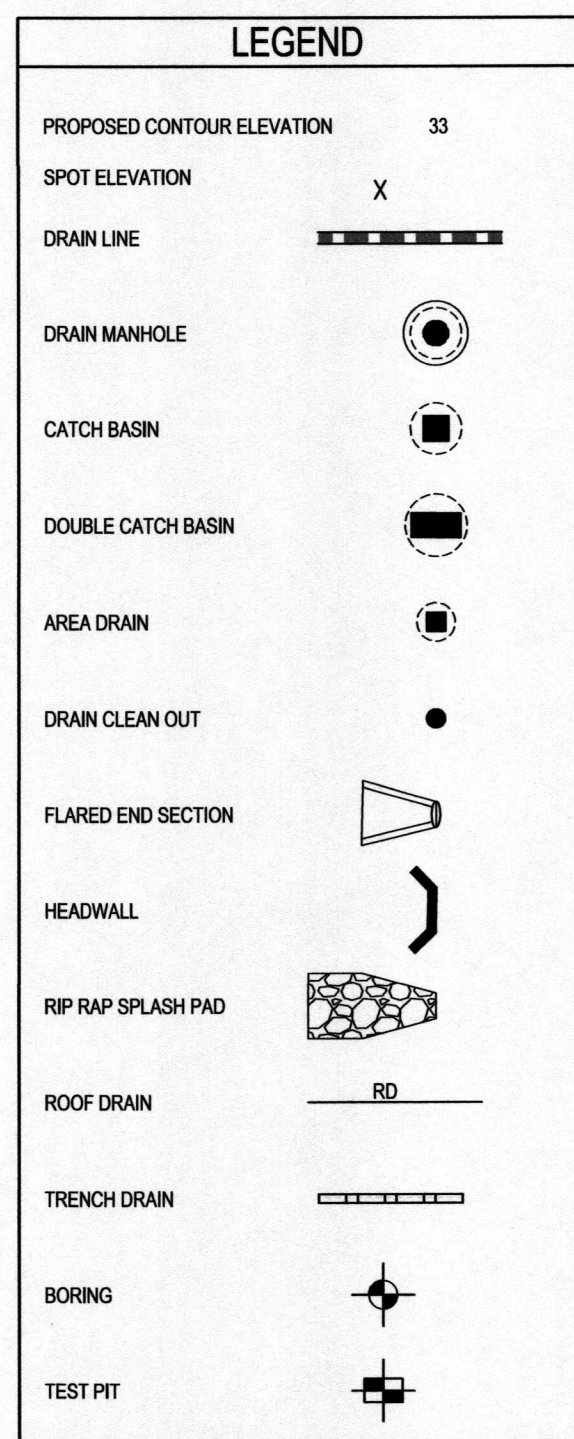

1. SLOPES STEEPER THAN 3:1 REQUIRE EROSION CONTROL MATTING FOR STABILIZATION.
2. SEE DRAWING N-1 FOR GENERAL NOTES, EROSION CONTROL NOTES, DEMOLITION NOTES, GRADING & DRAINAGE NOTES, UTILITY NOTES, AND PARKING AND TRAFFIC CONTROL SIGN SCHEDULE.
3. SEE DRAWING C-5 THROUGH C-10 FOR DETAILS.

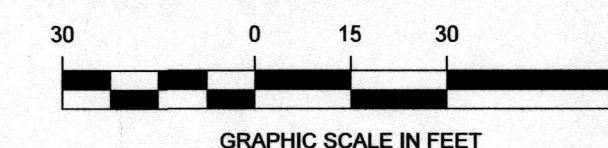

Copyright © 2024 by R.J. O'Connell & Associates, Inc.